


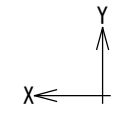
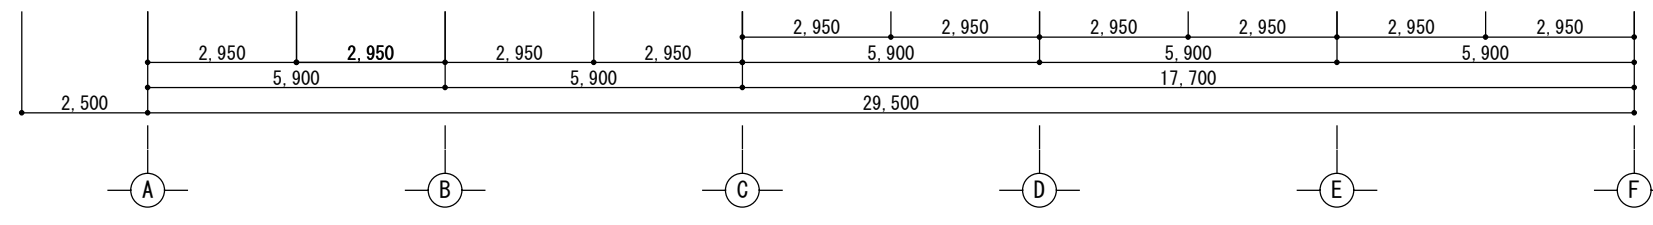
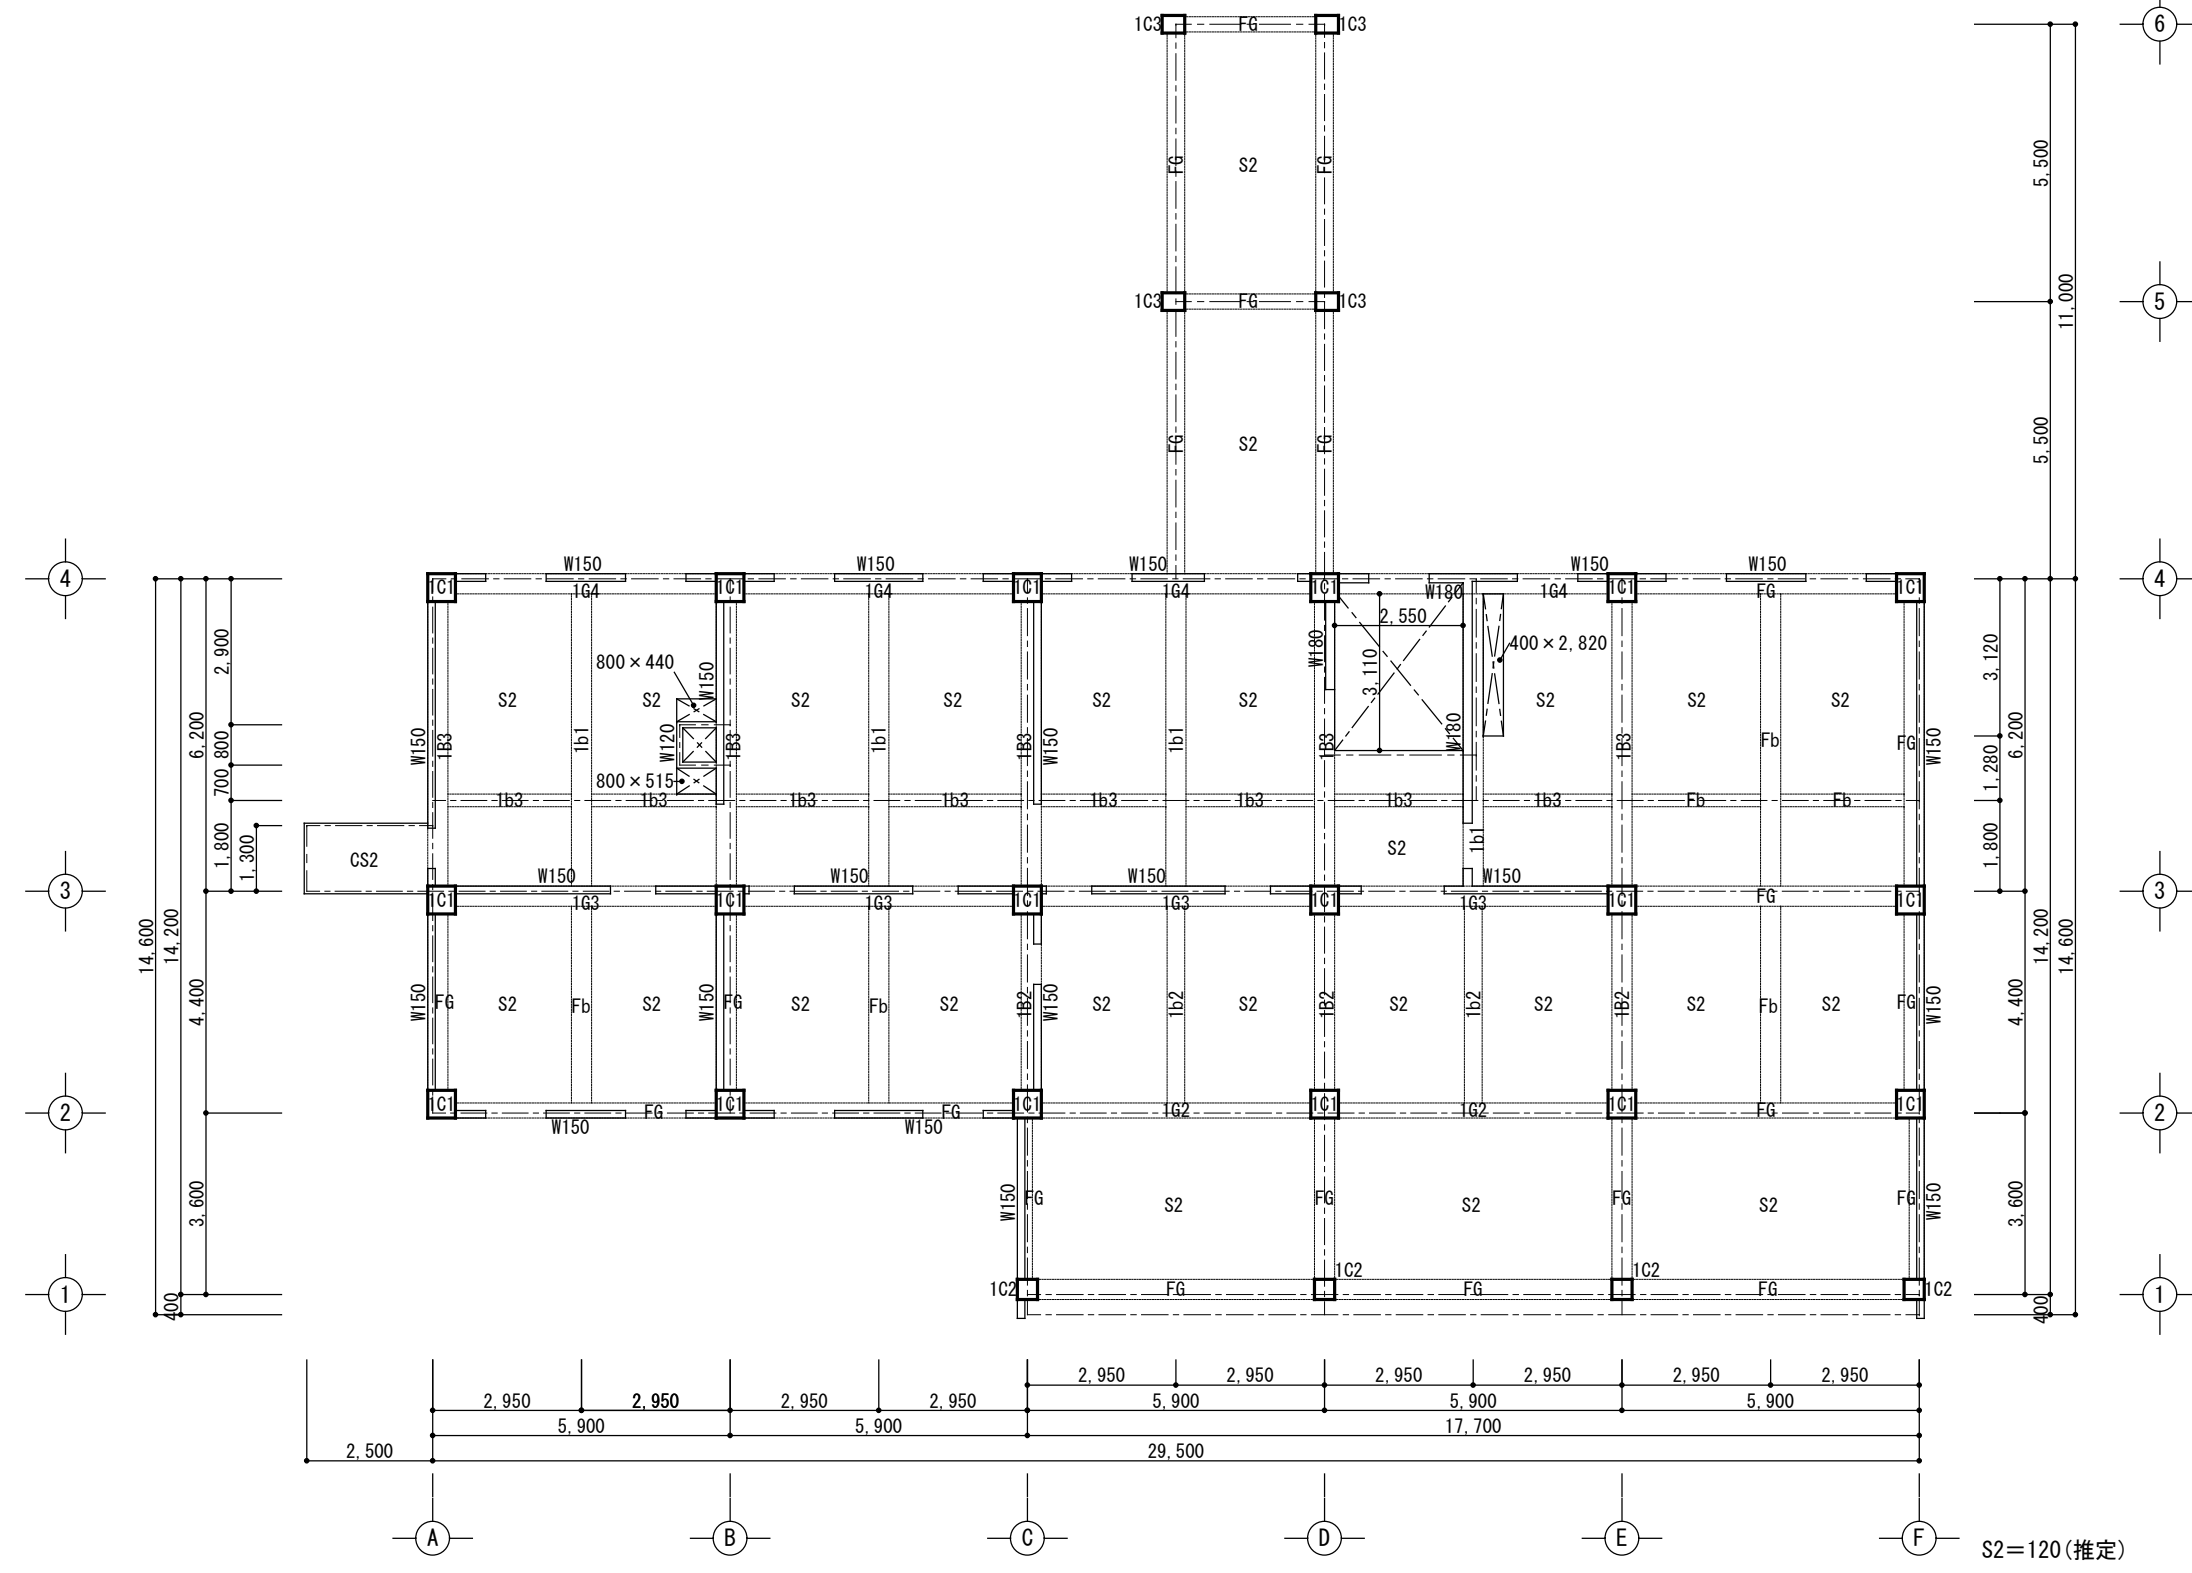
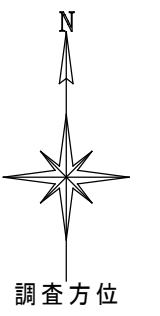
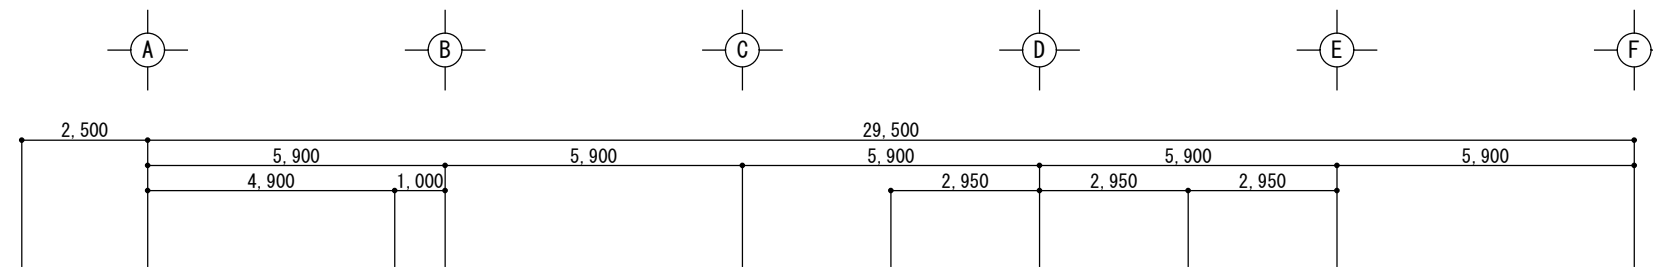
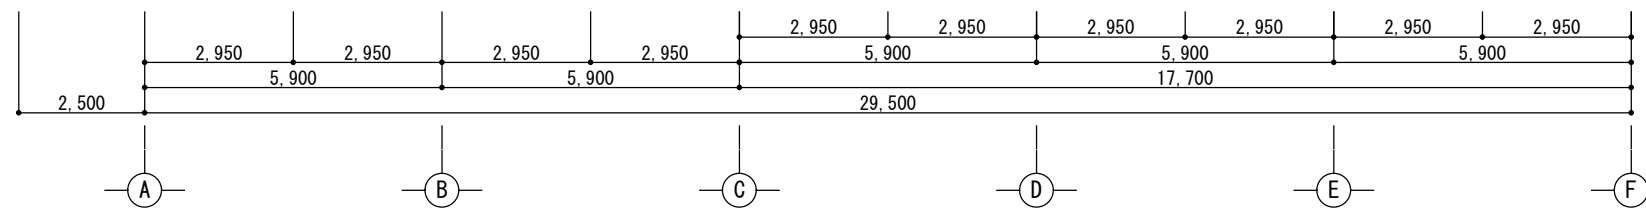
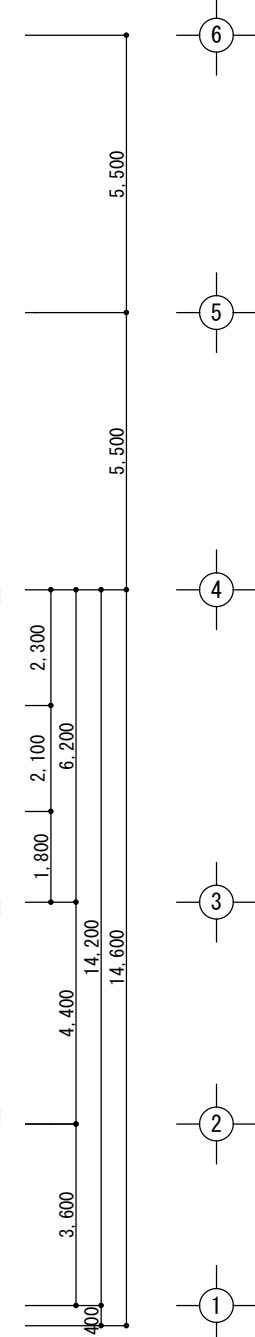
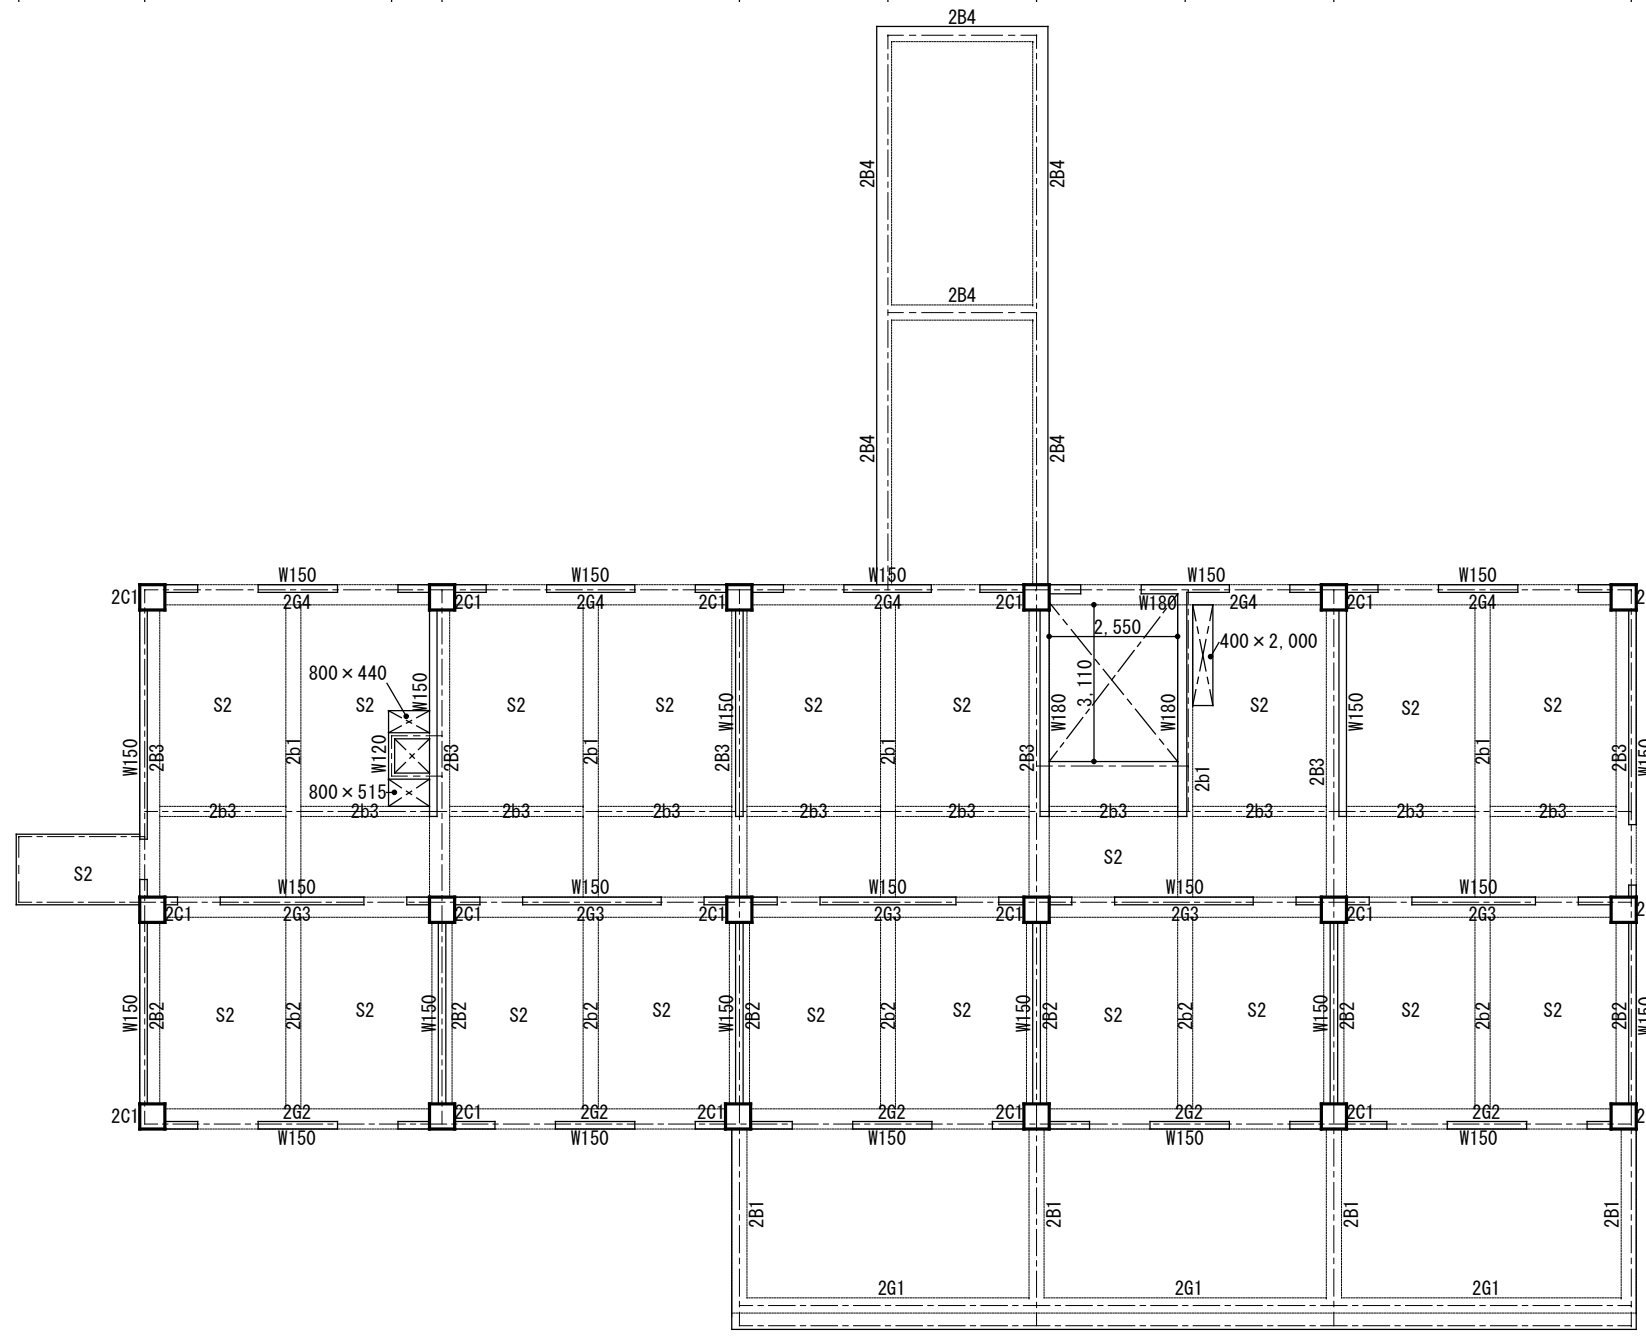


B階床伏図 1/150

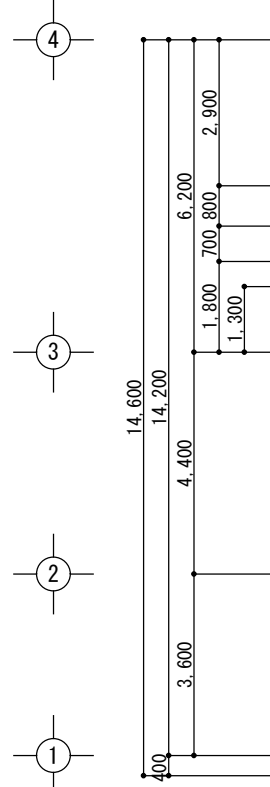



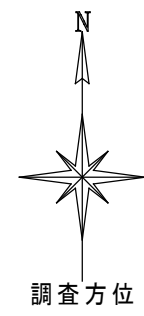


S2=120 (推定)

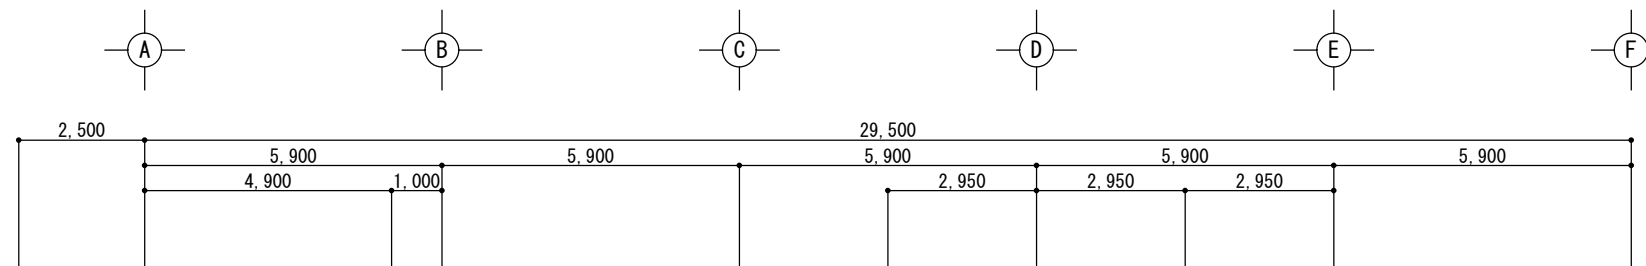




S2=120(推定)

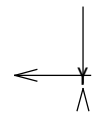

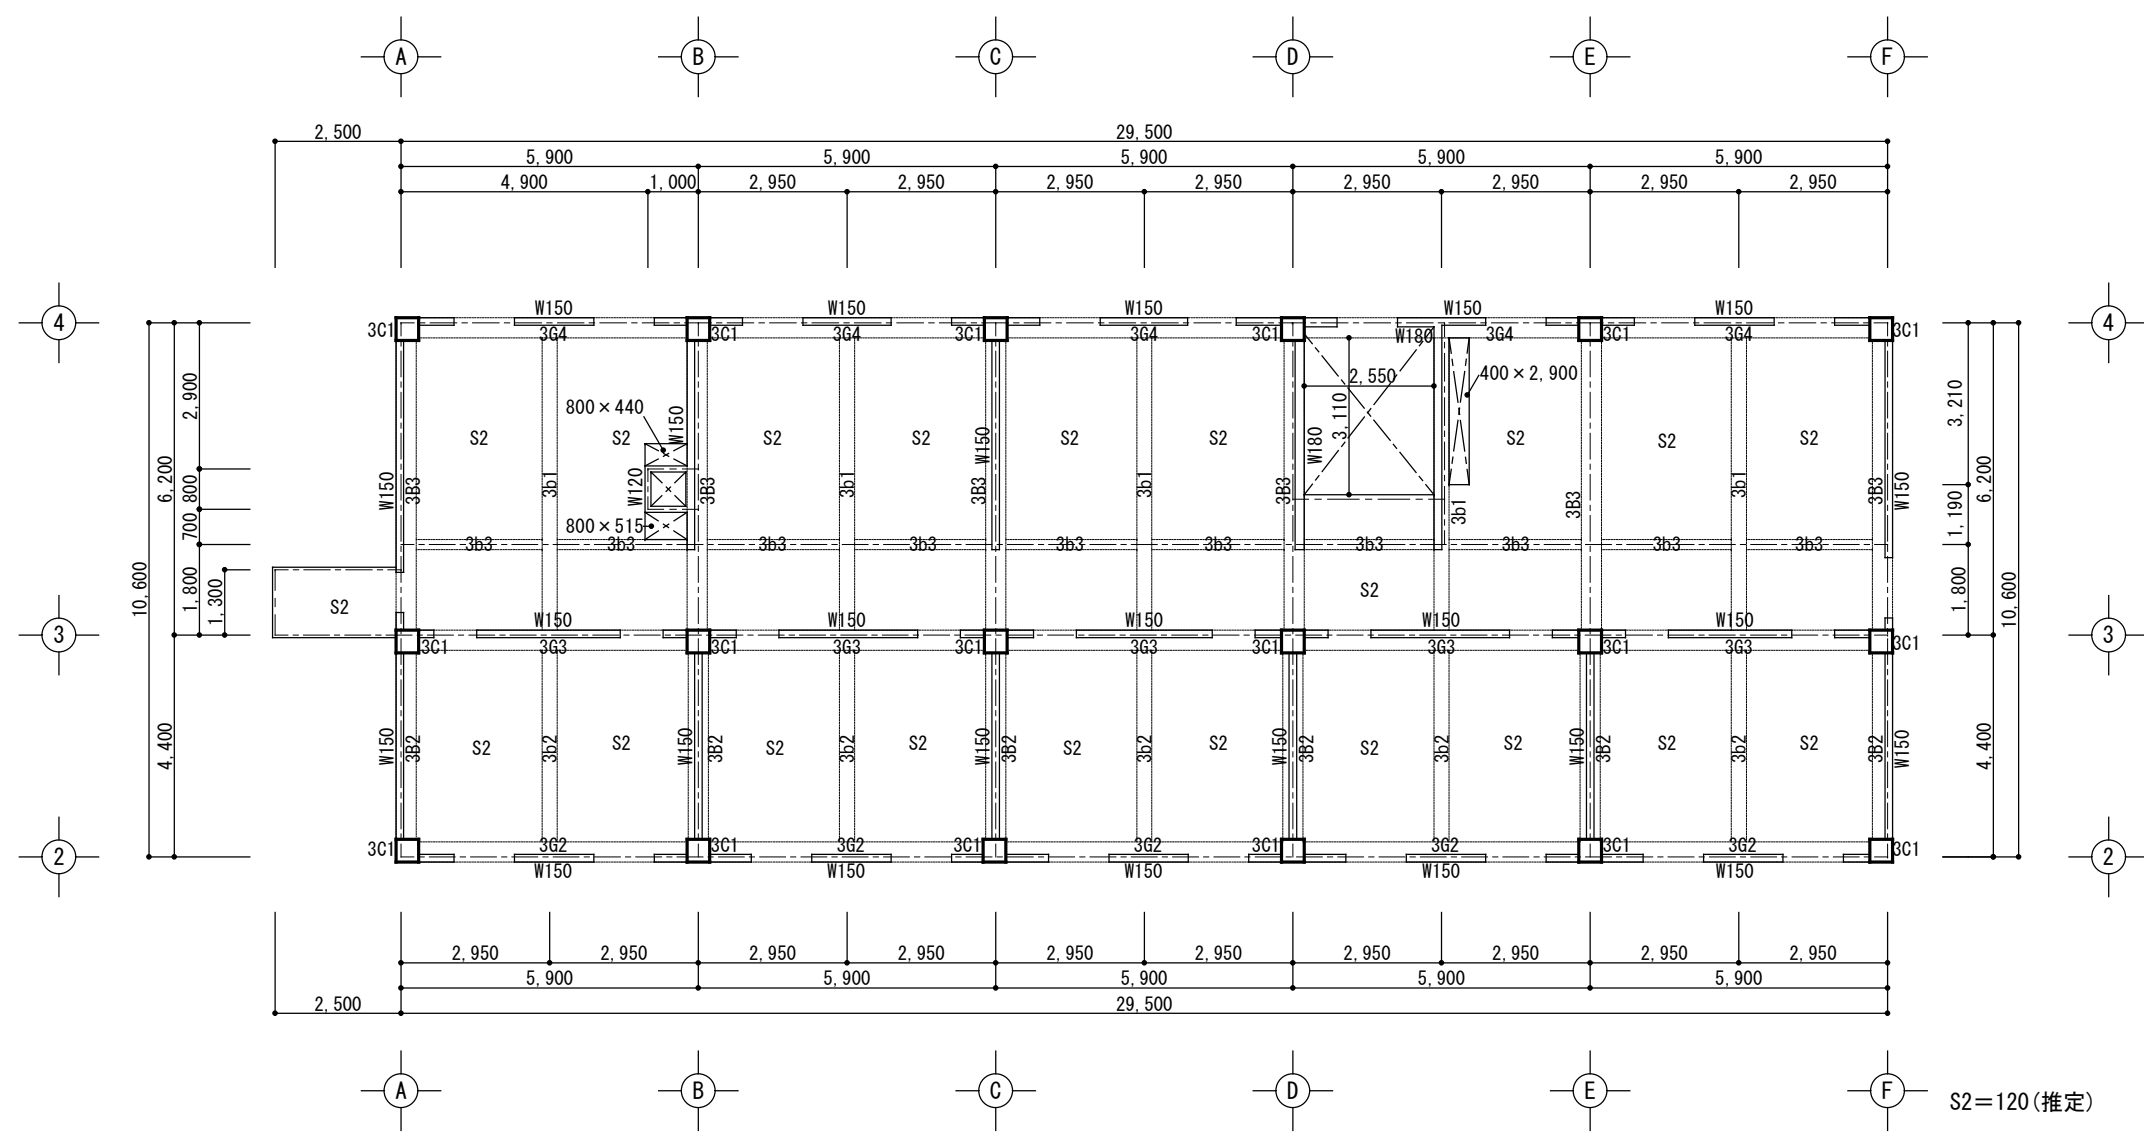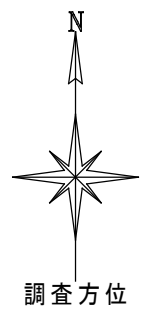




3階床伏図 1/150

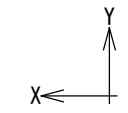

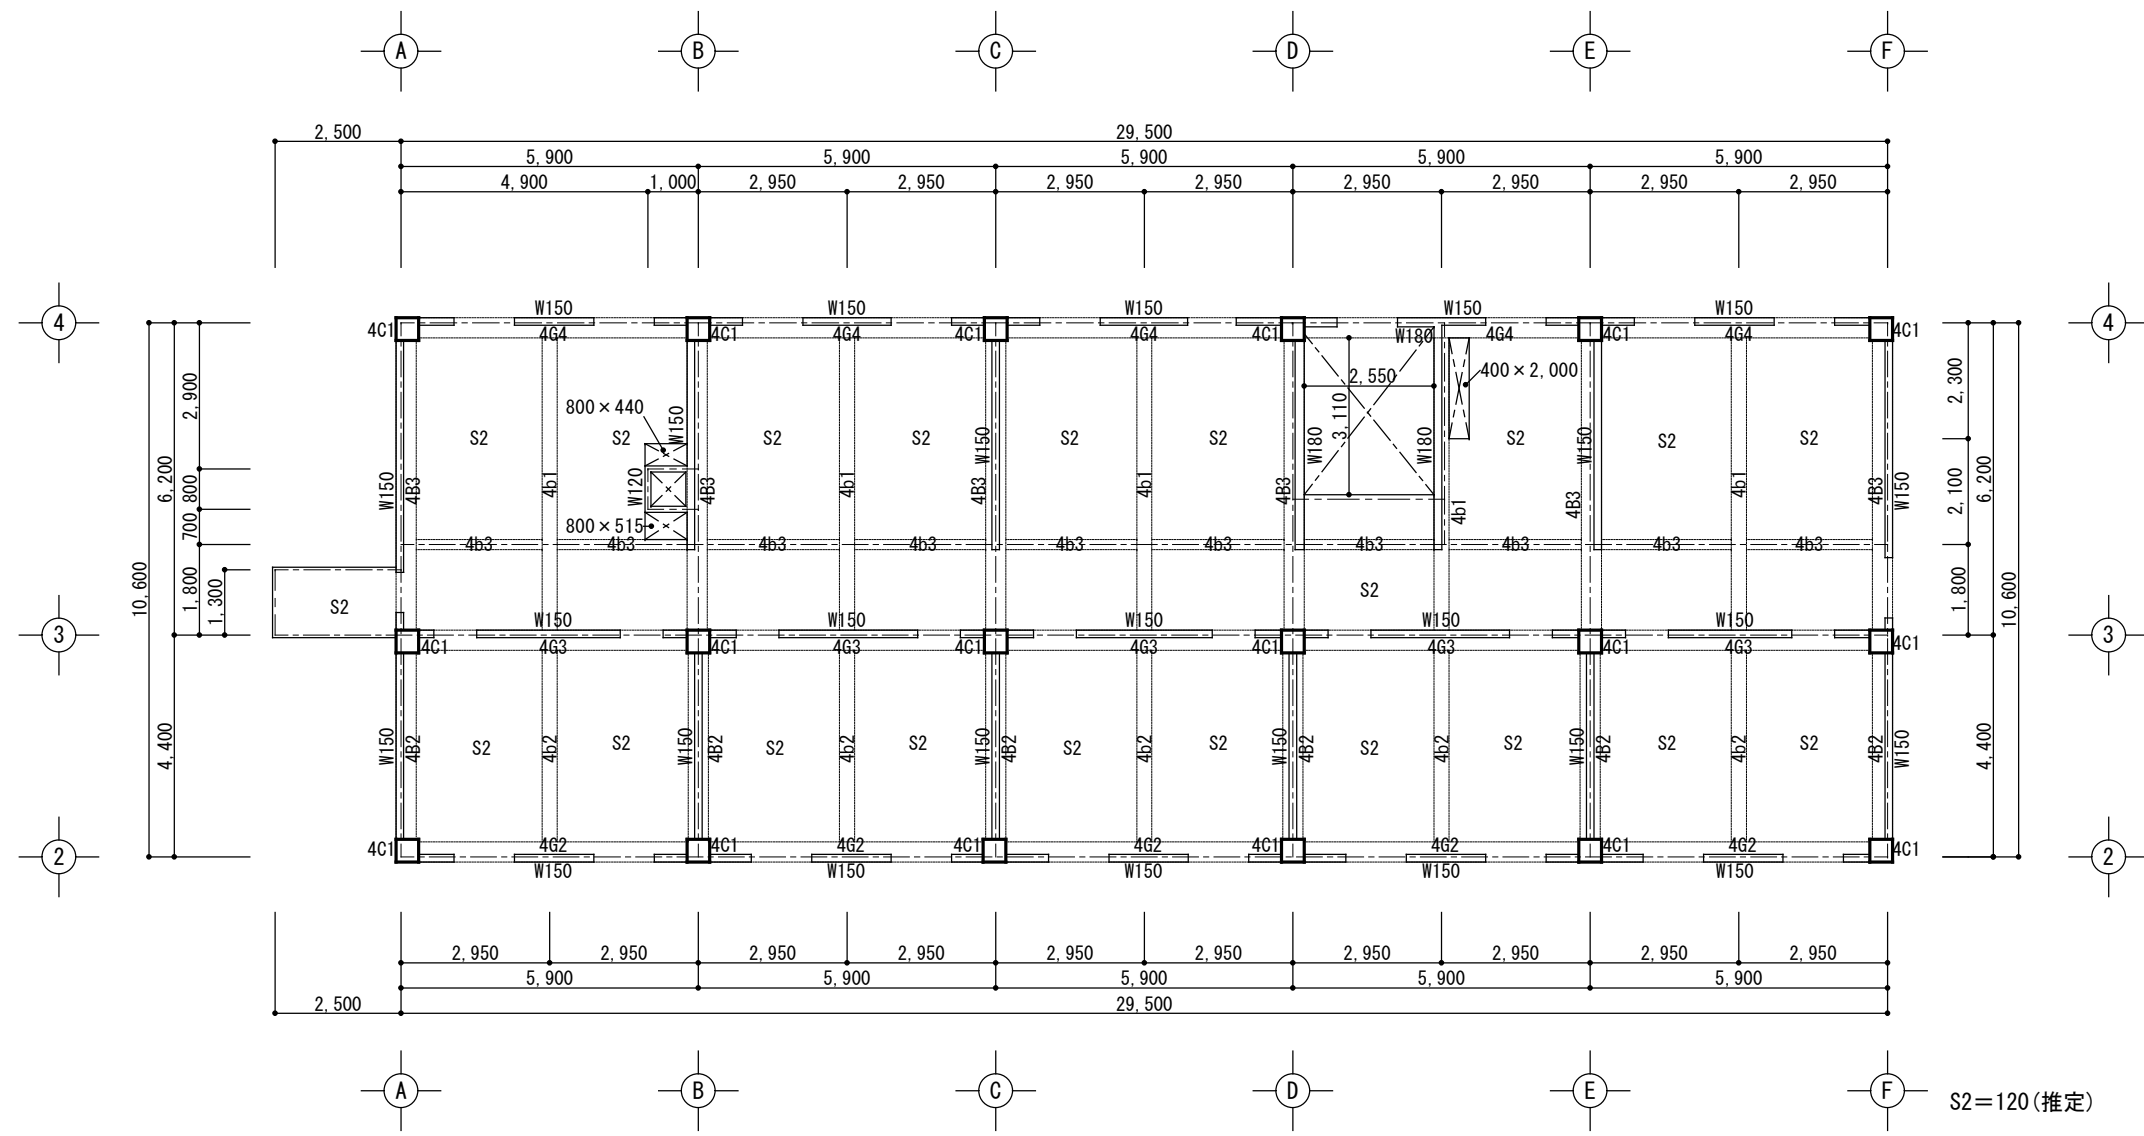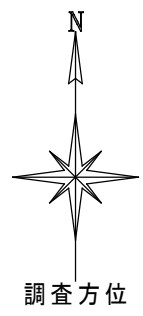

4階床伏図 1/150

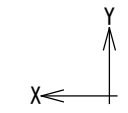

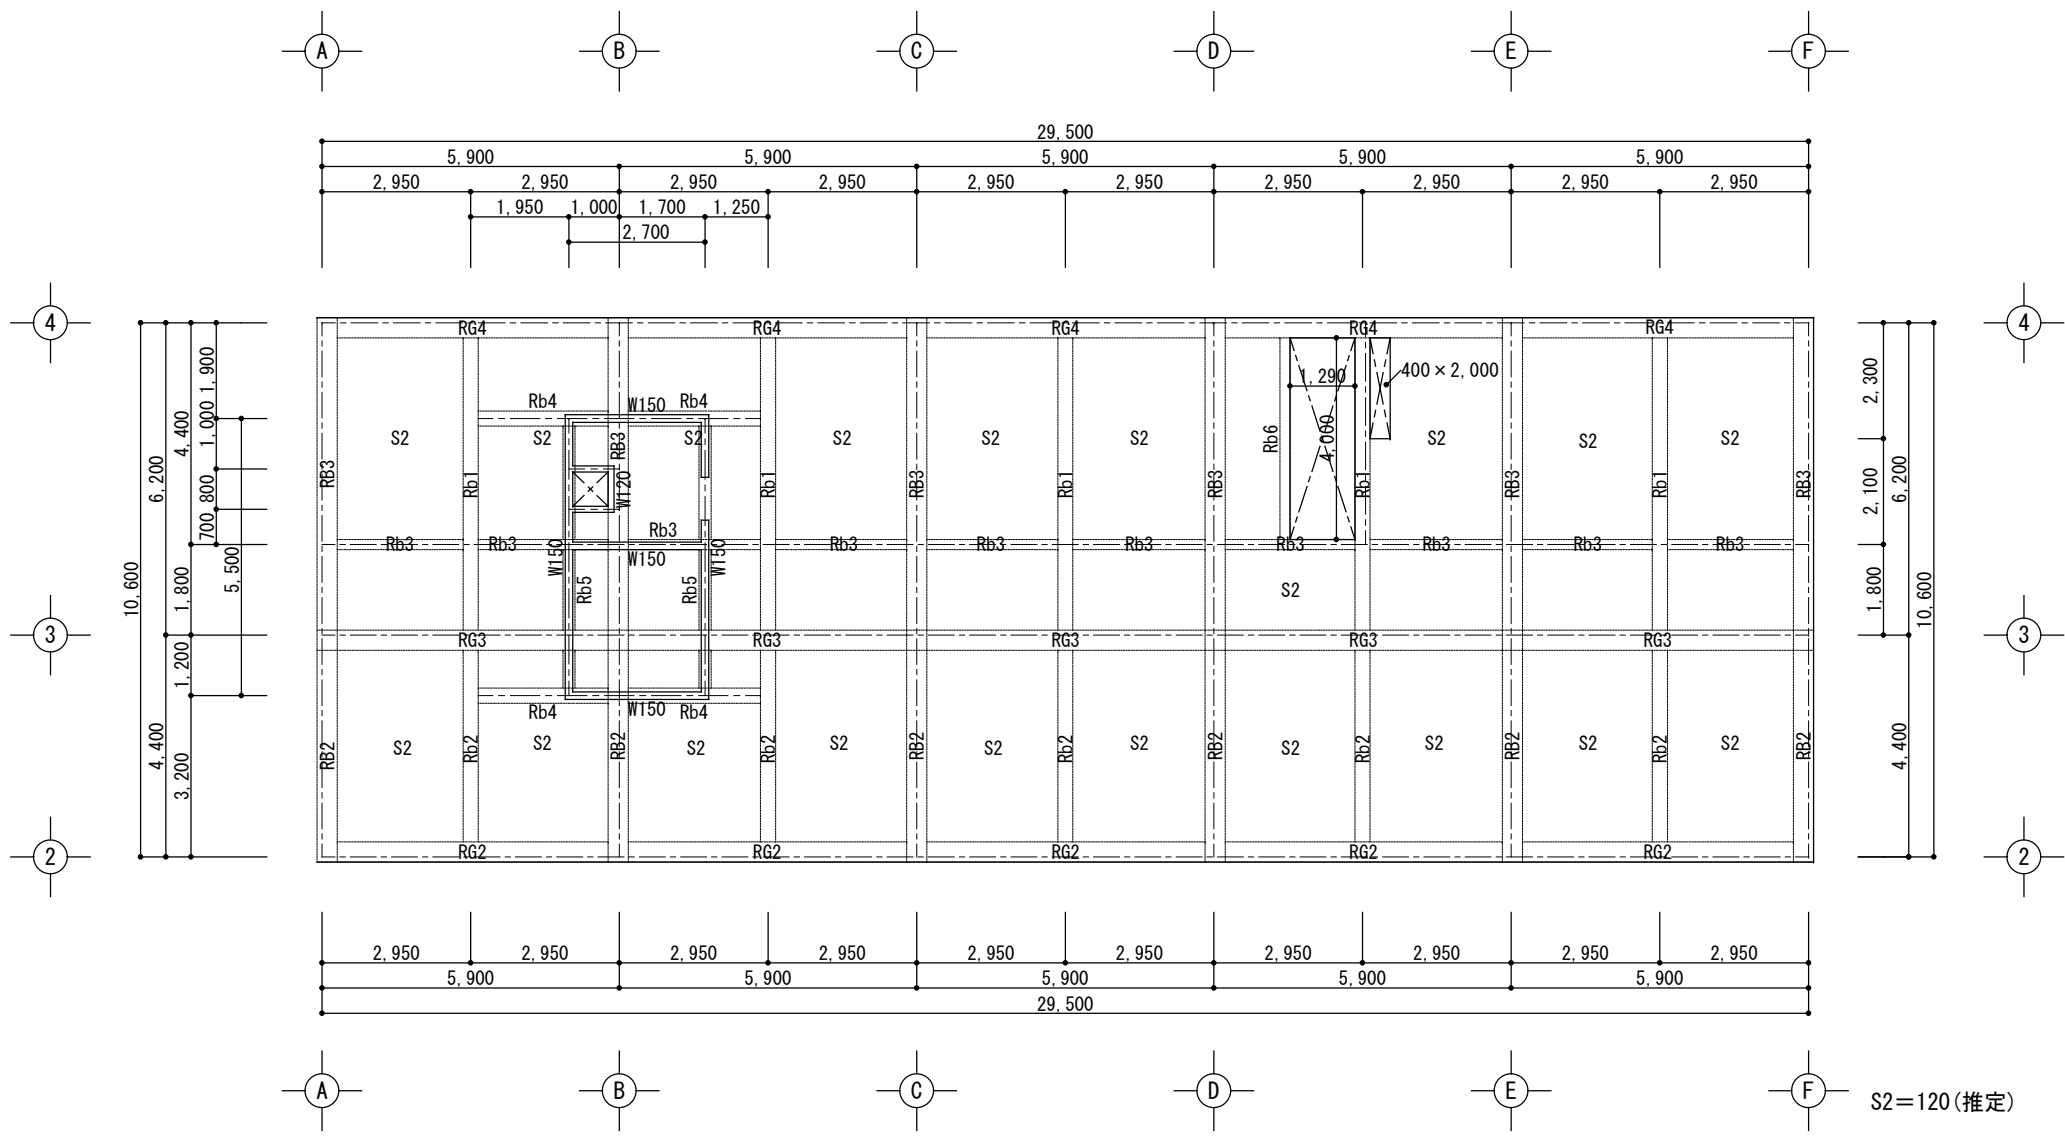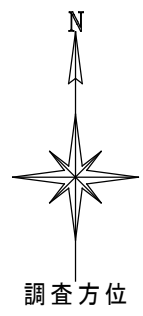

R階床伏図 1/150

S2=120(推定)

