



A通 軸組図 1/100




B通 軸組図 1/100

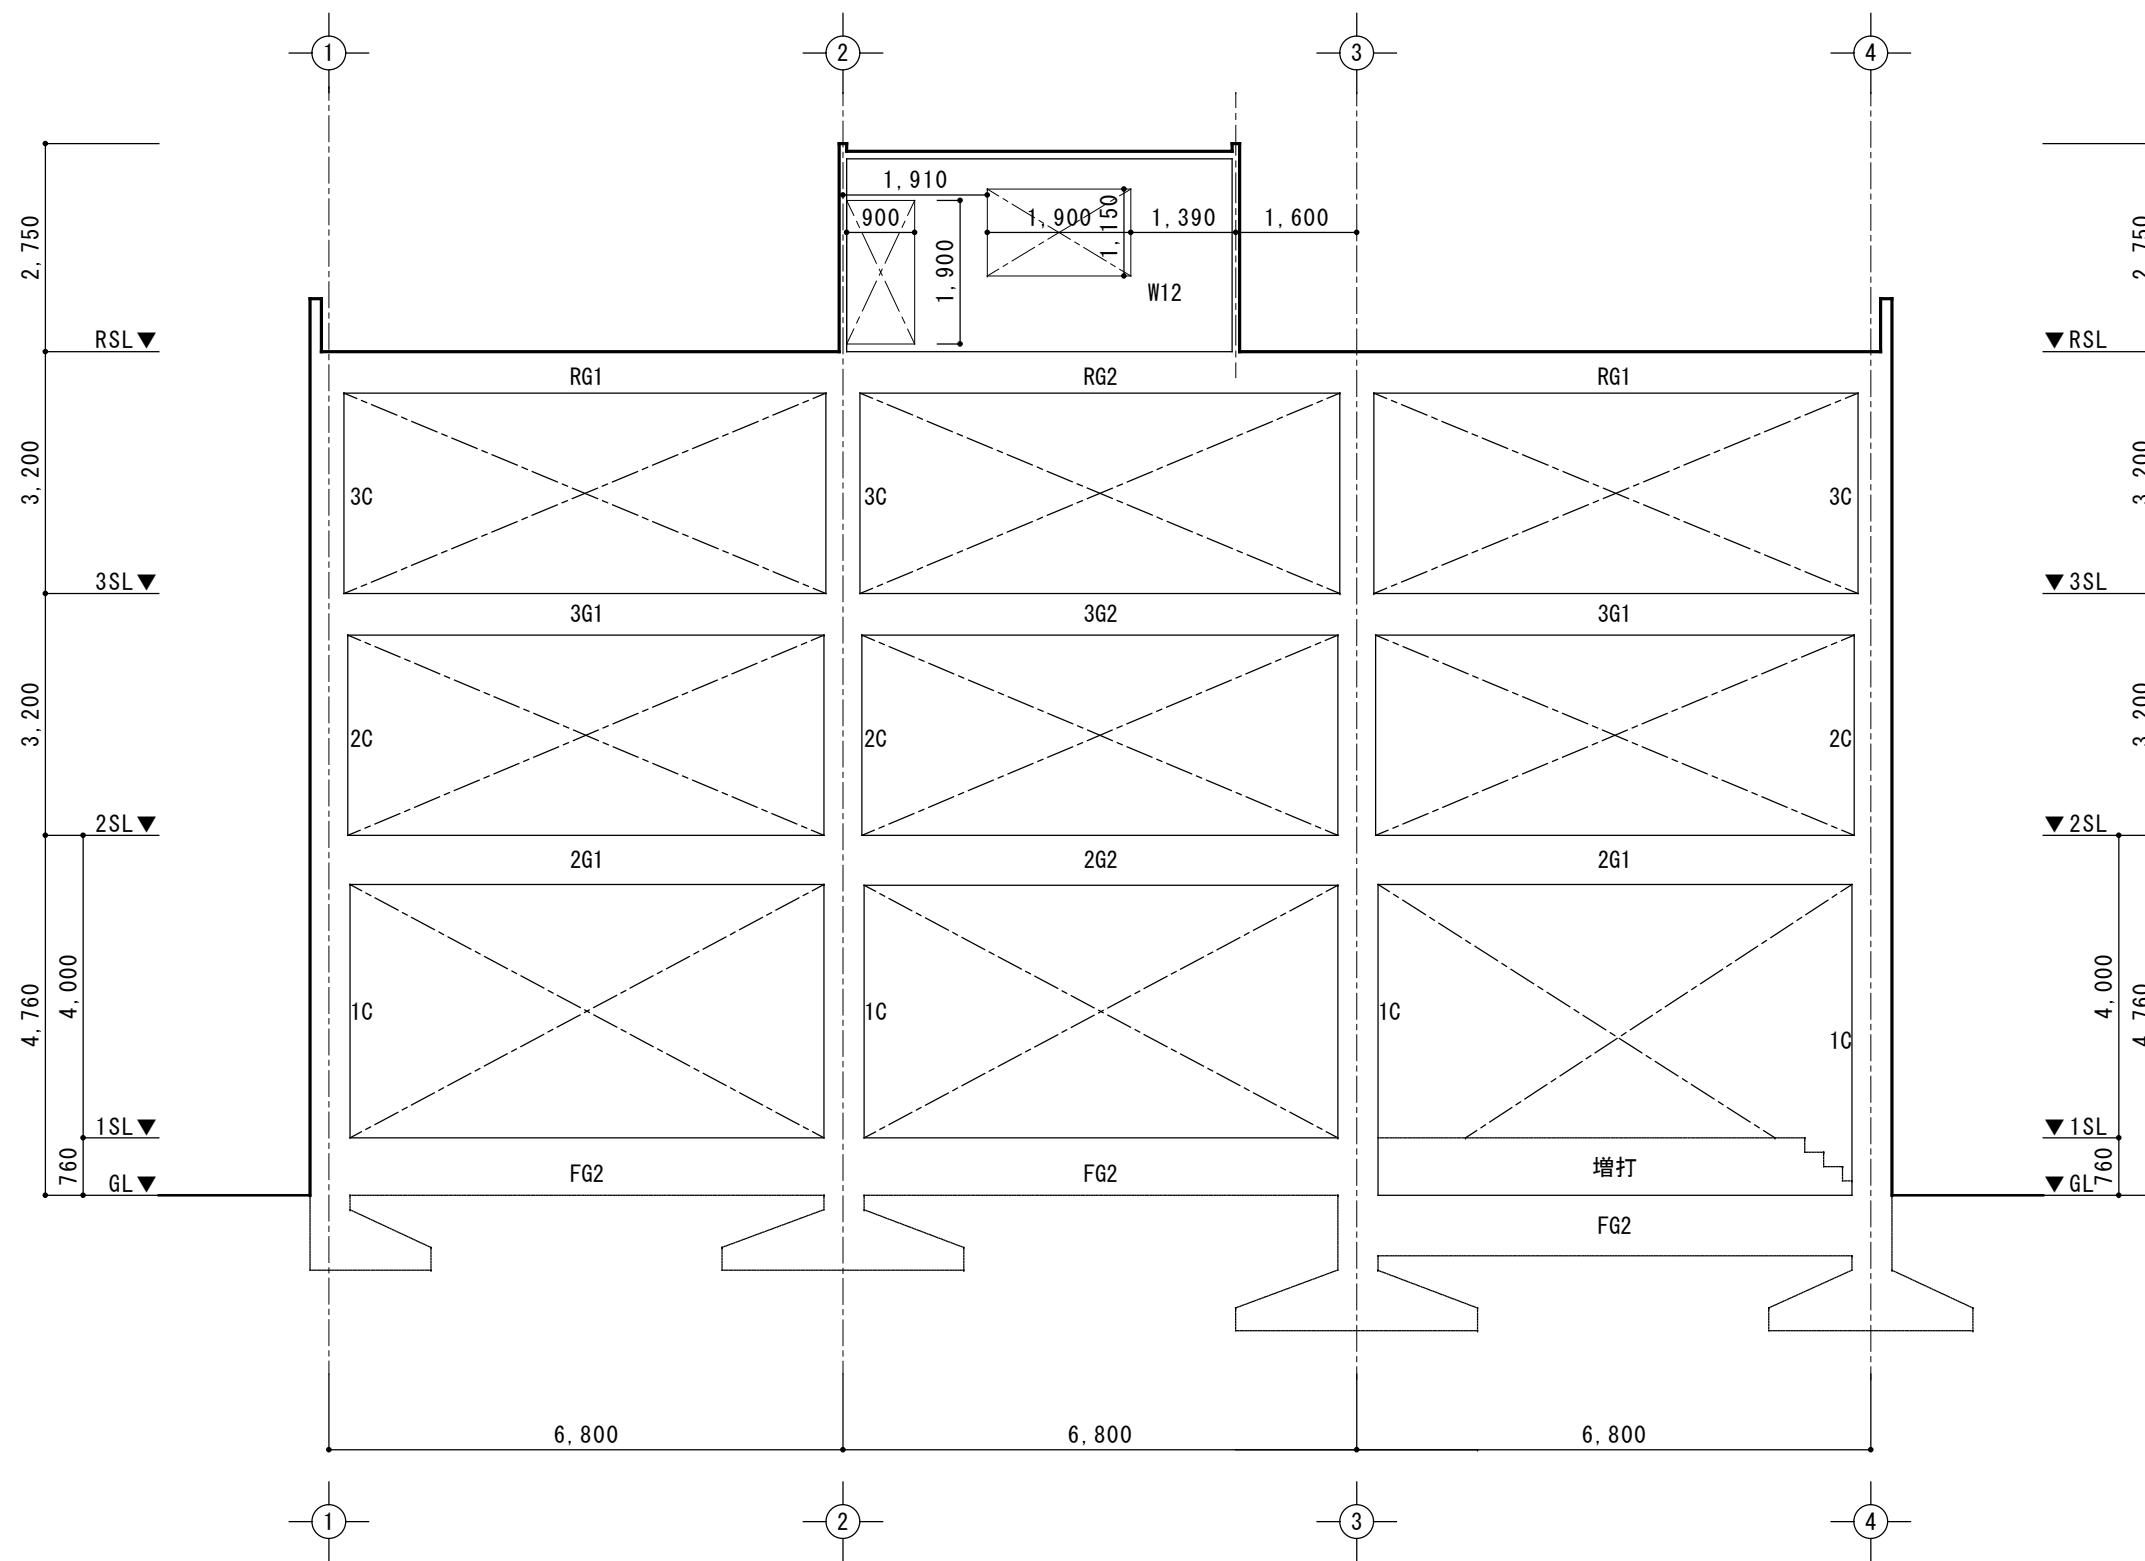


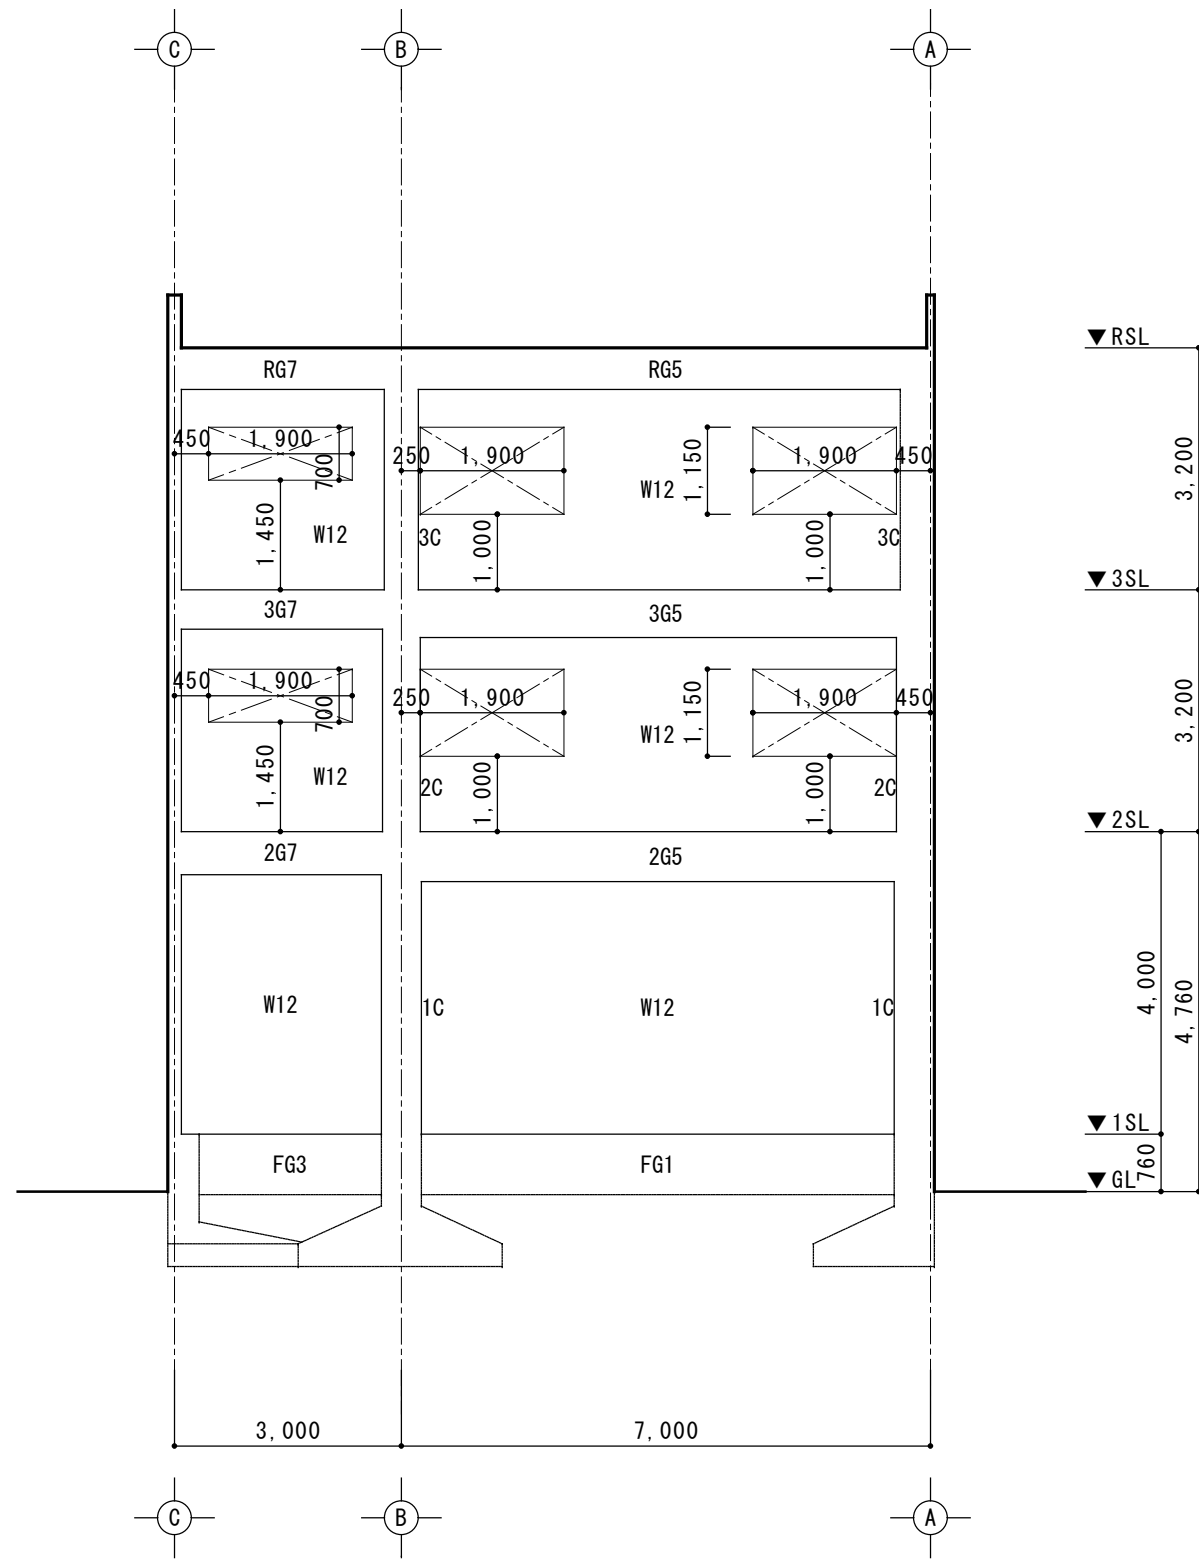


1通 軸組図 1/100

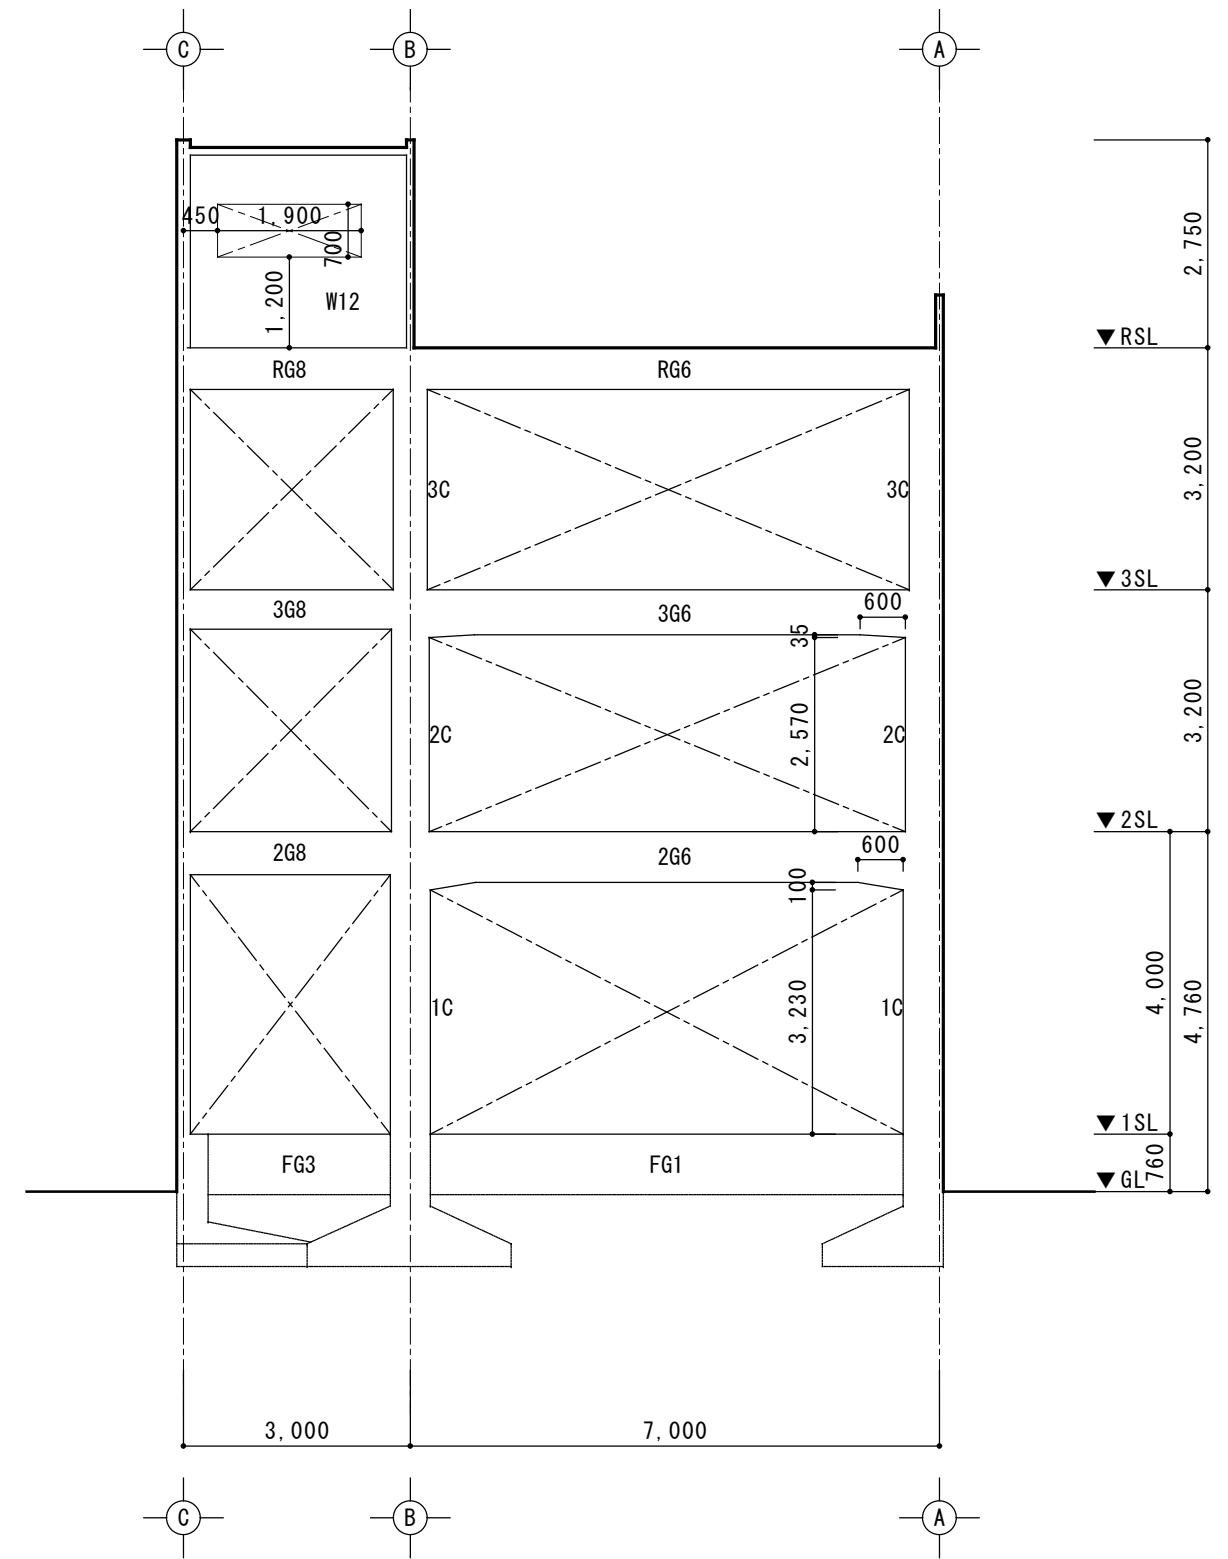

2通 軸組図 1/100

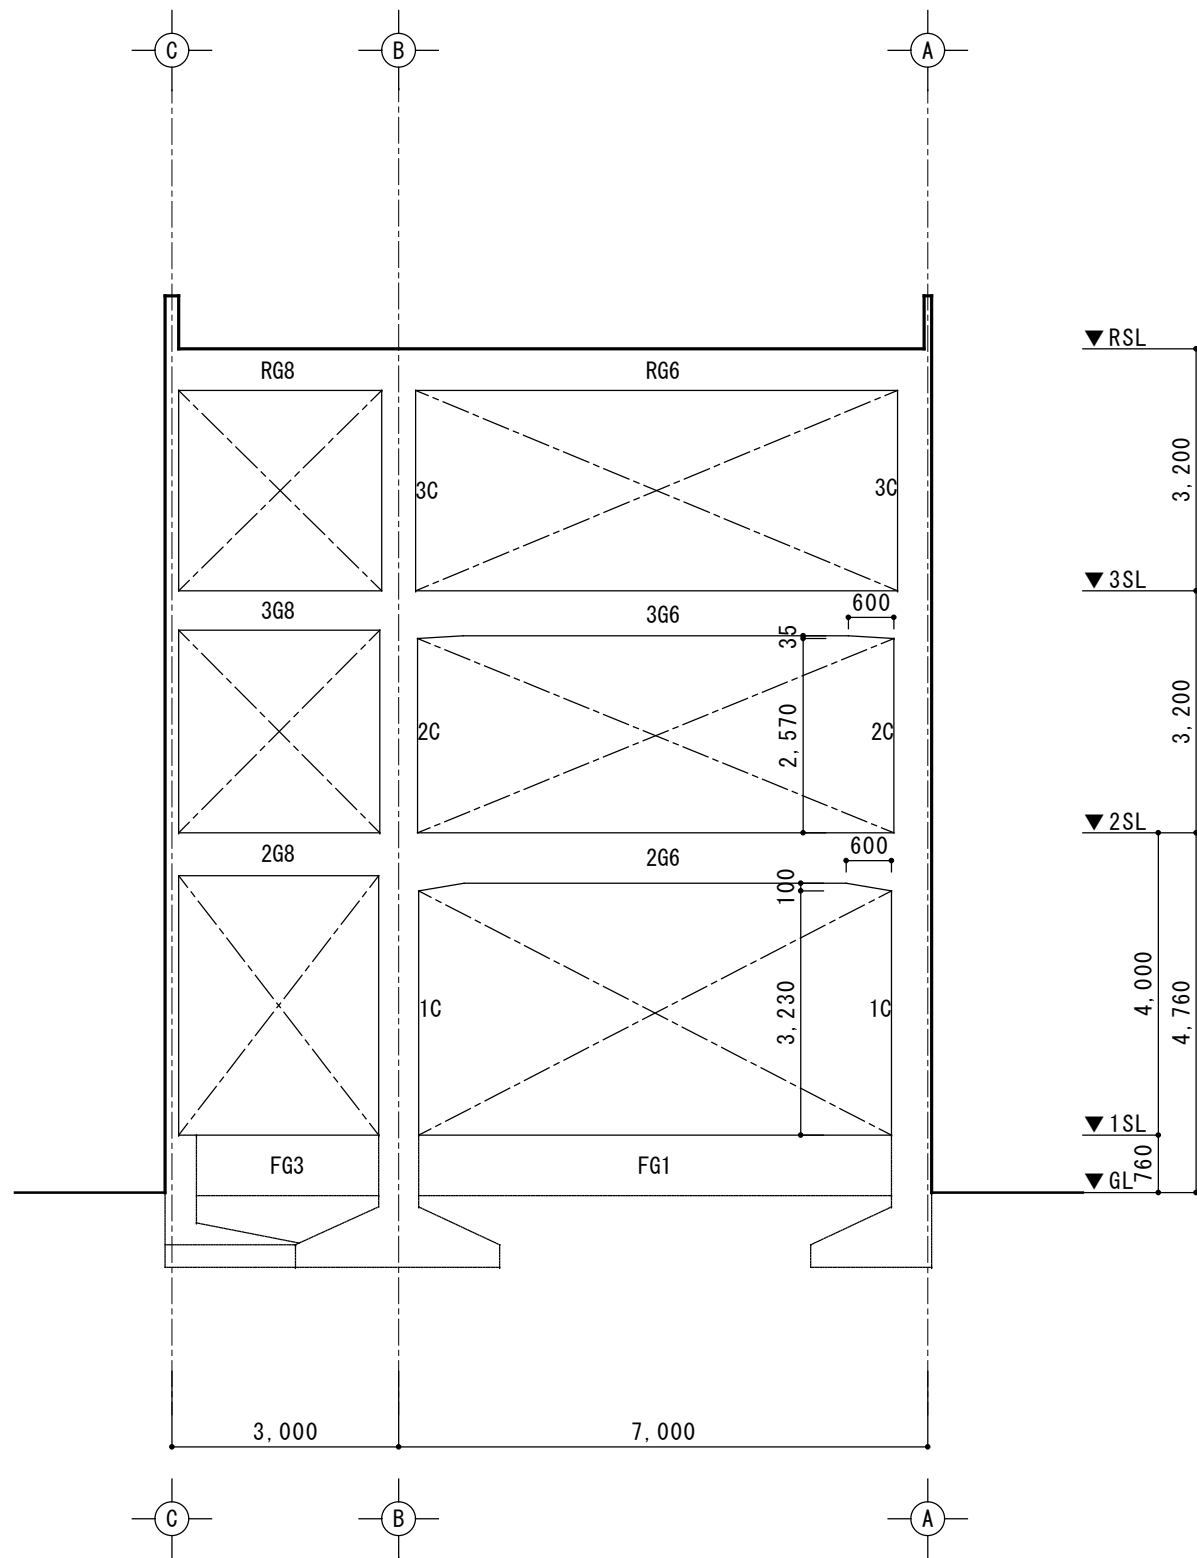

3通 軸組図 1/100

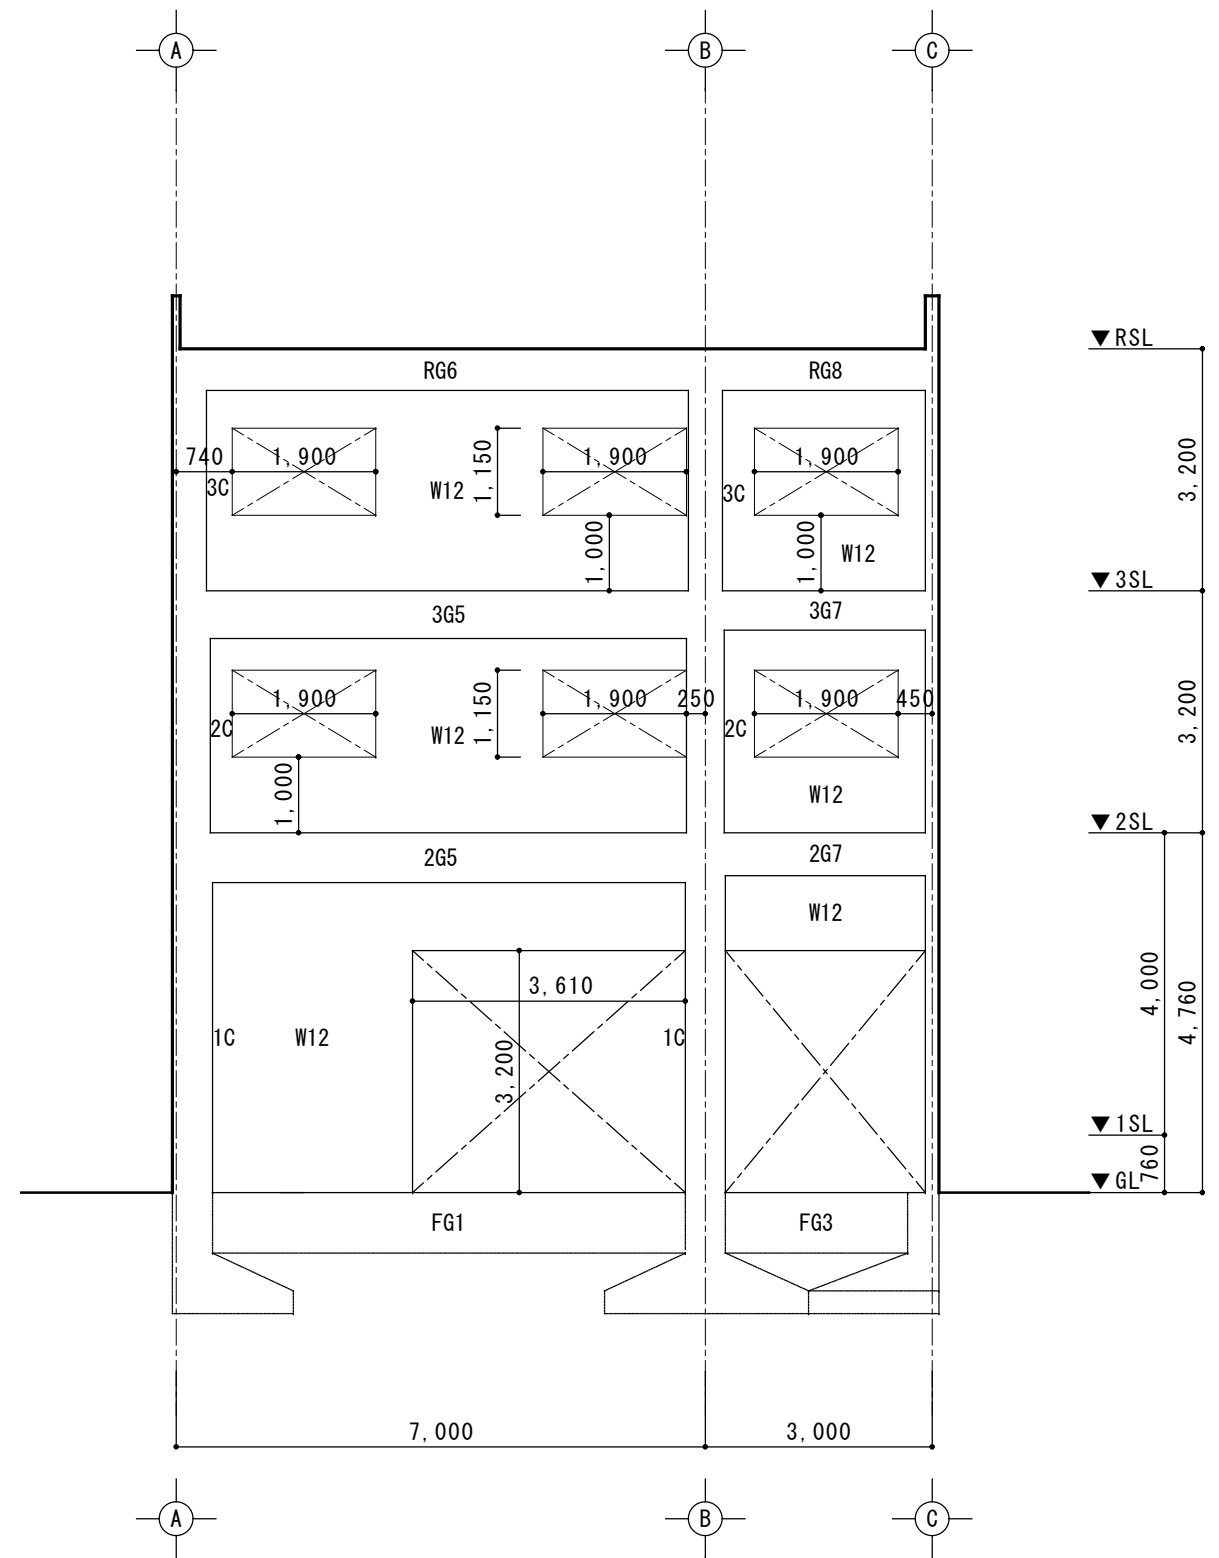

4通 軸組図 1/100