


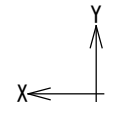




1 階 伏 図 1/100

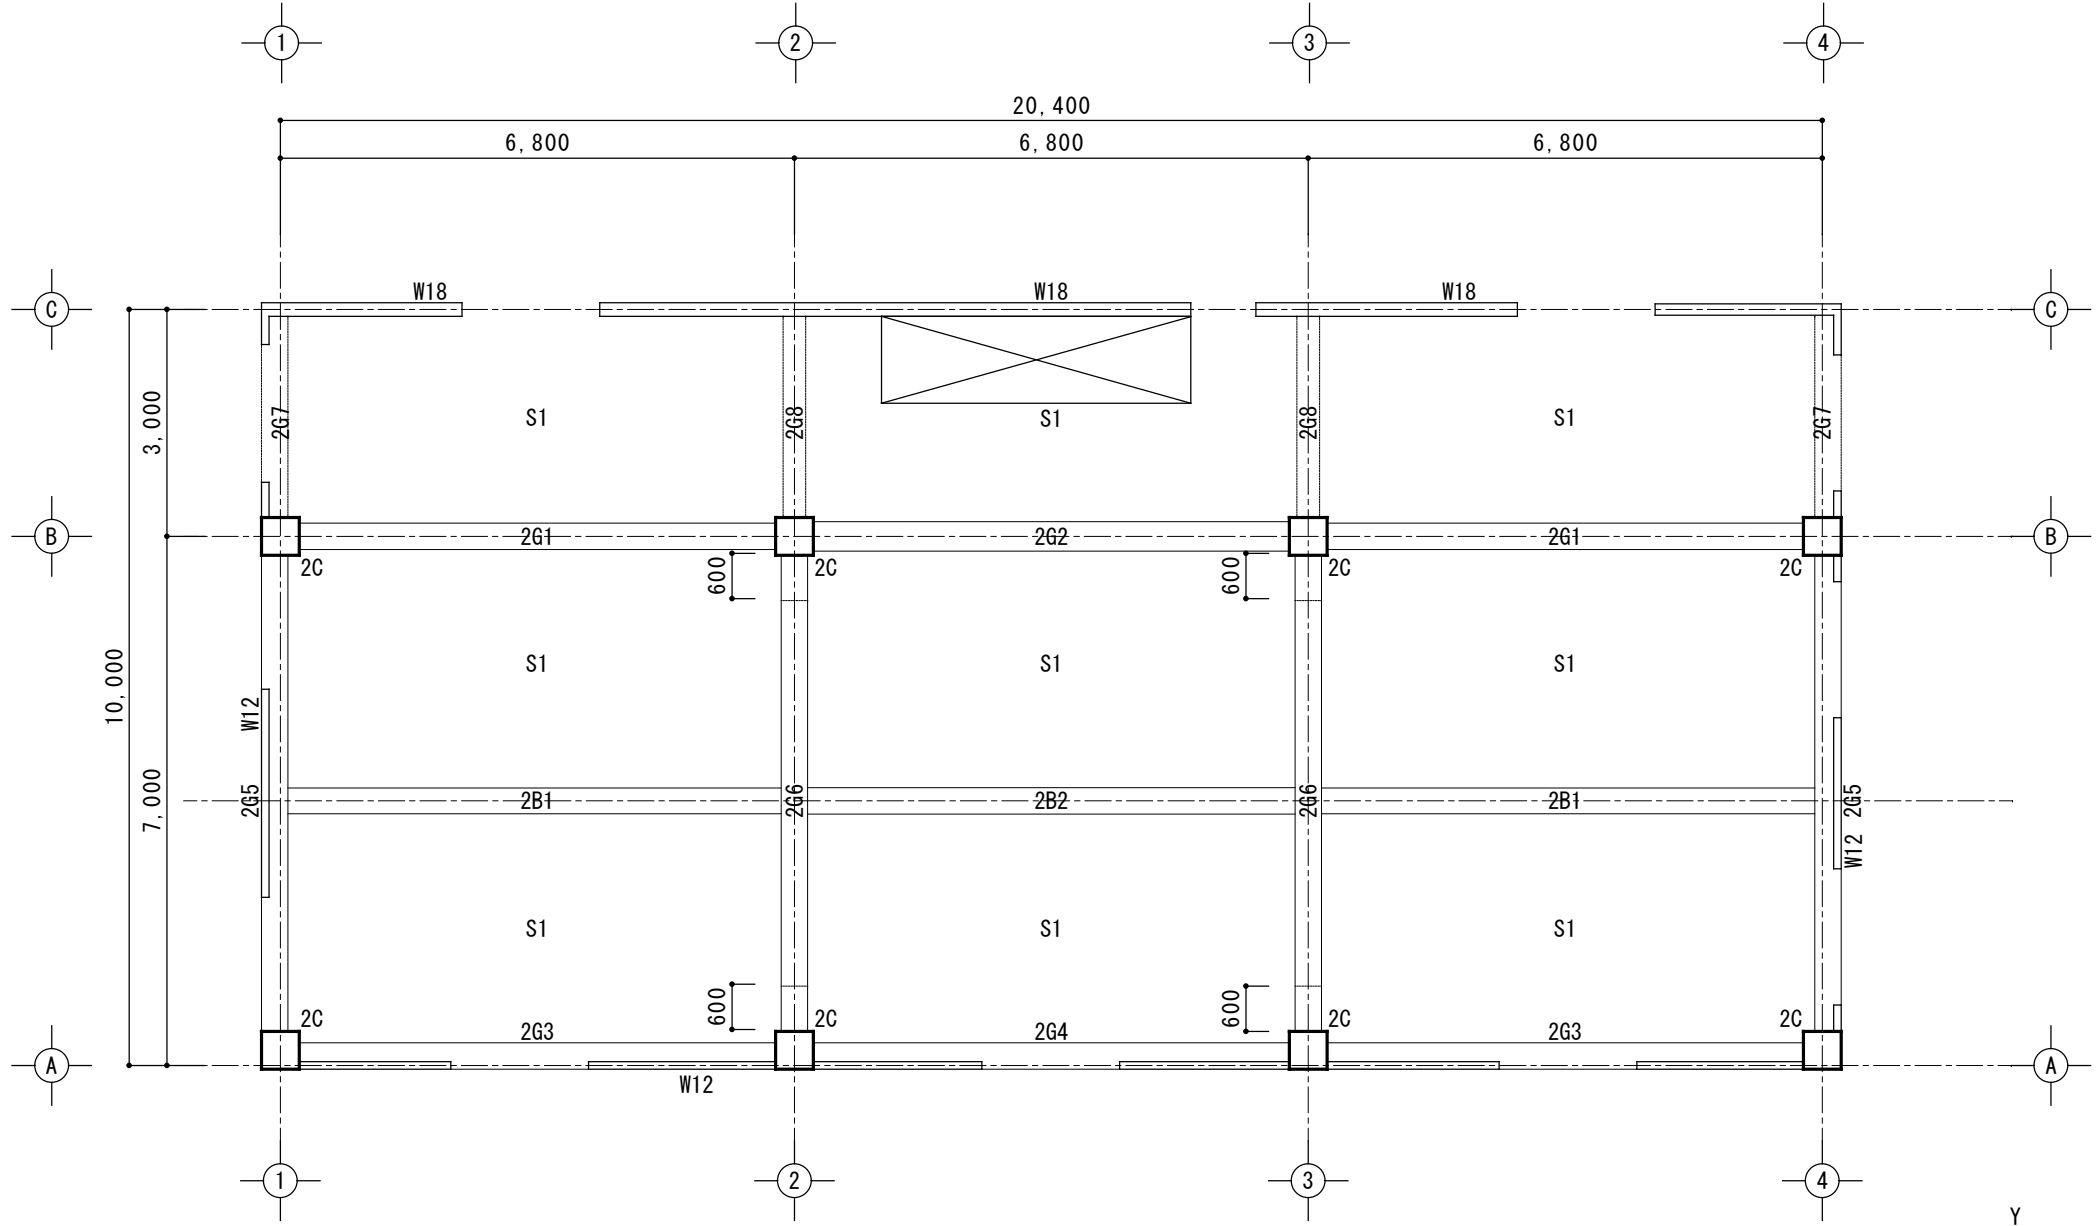

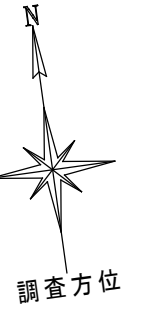




2階伏図 1/100

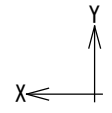

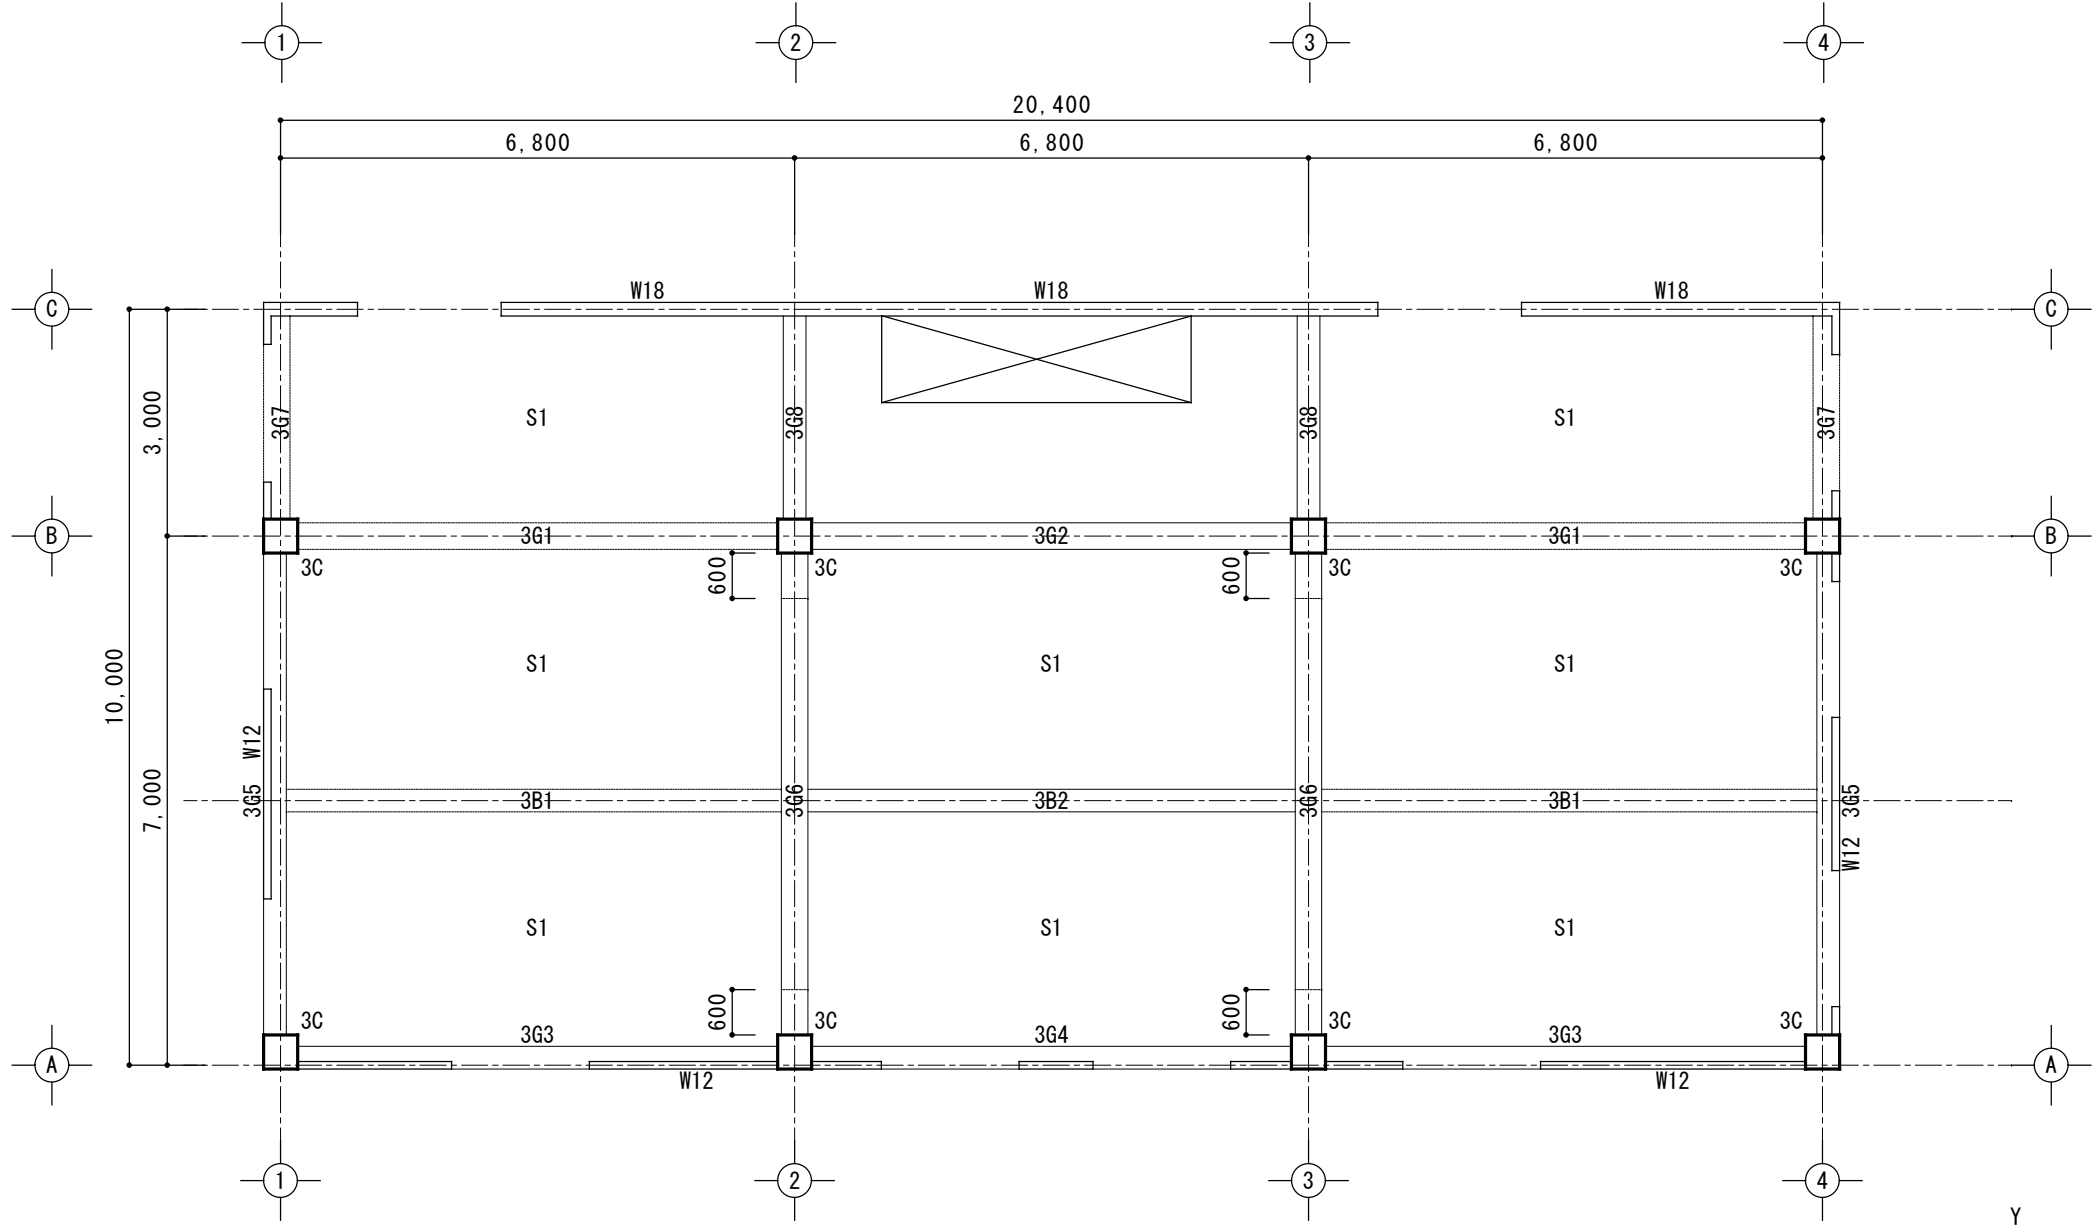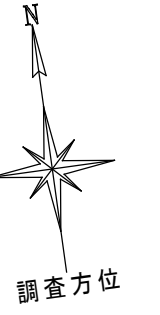

3階伏図 1/100

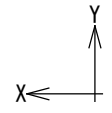

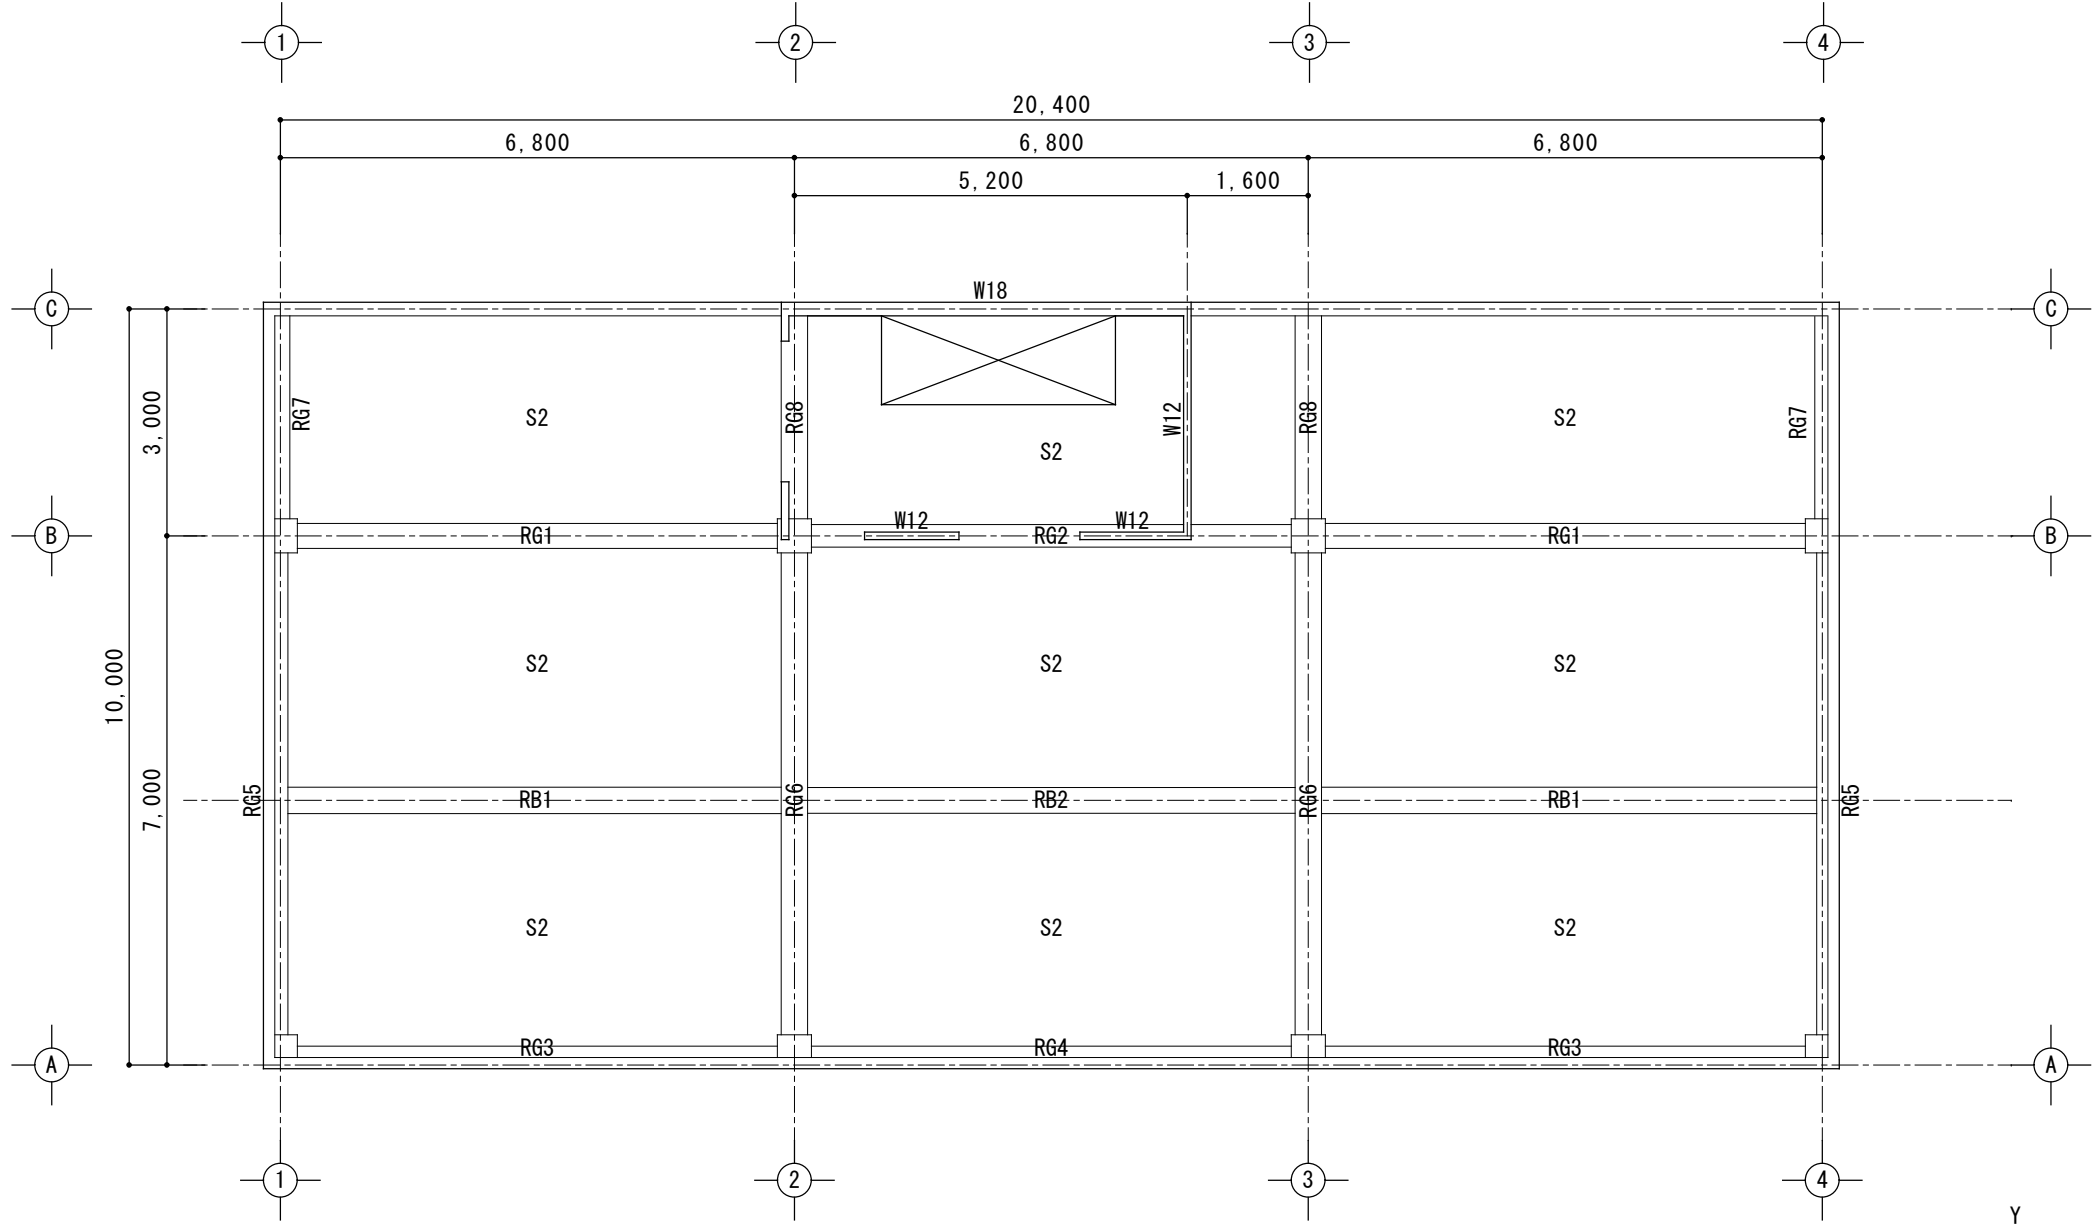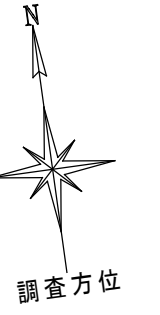

R 階伏図 1/100

