




1通 軸組図 1/150

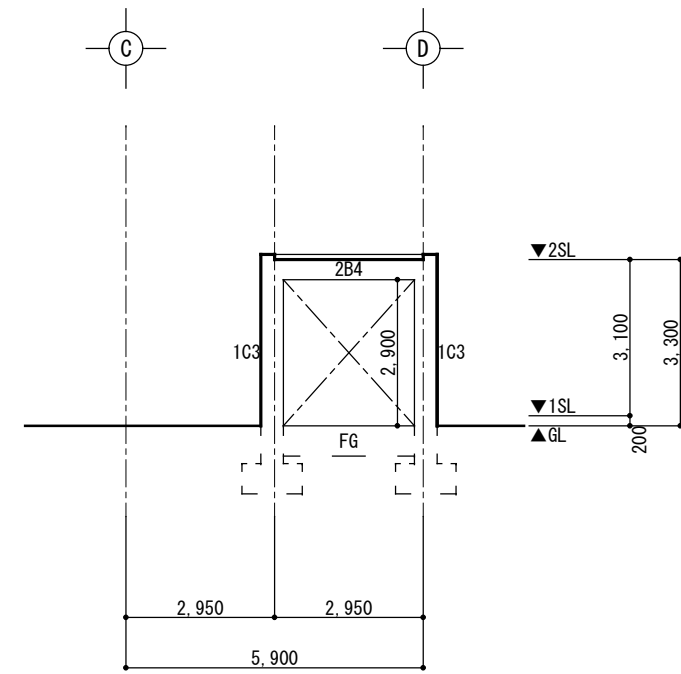

6通 軸組図 1/150

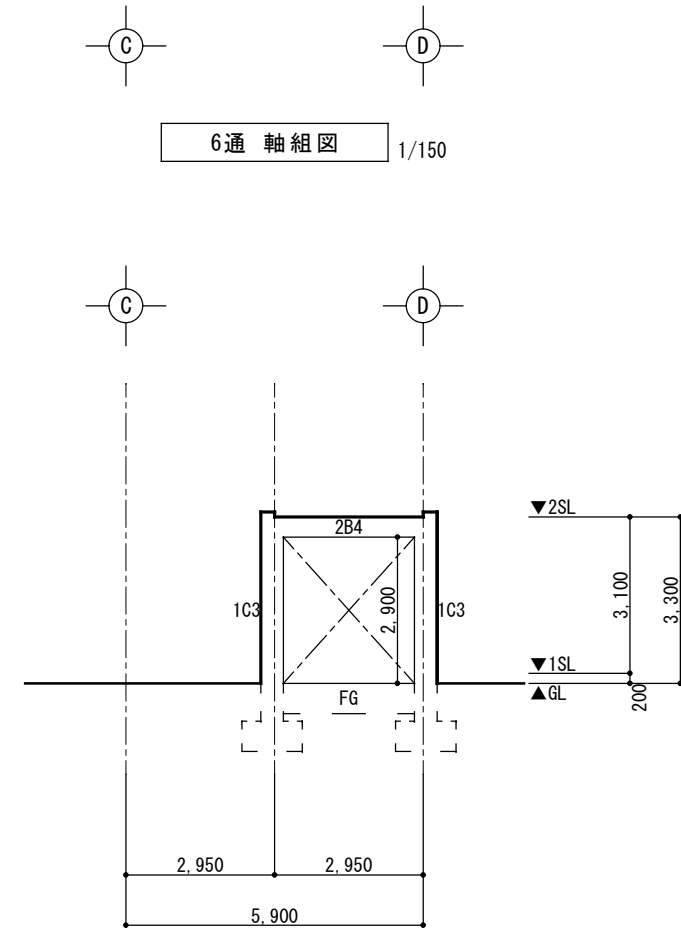


5通 軸組図 1/150

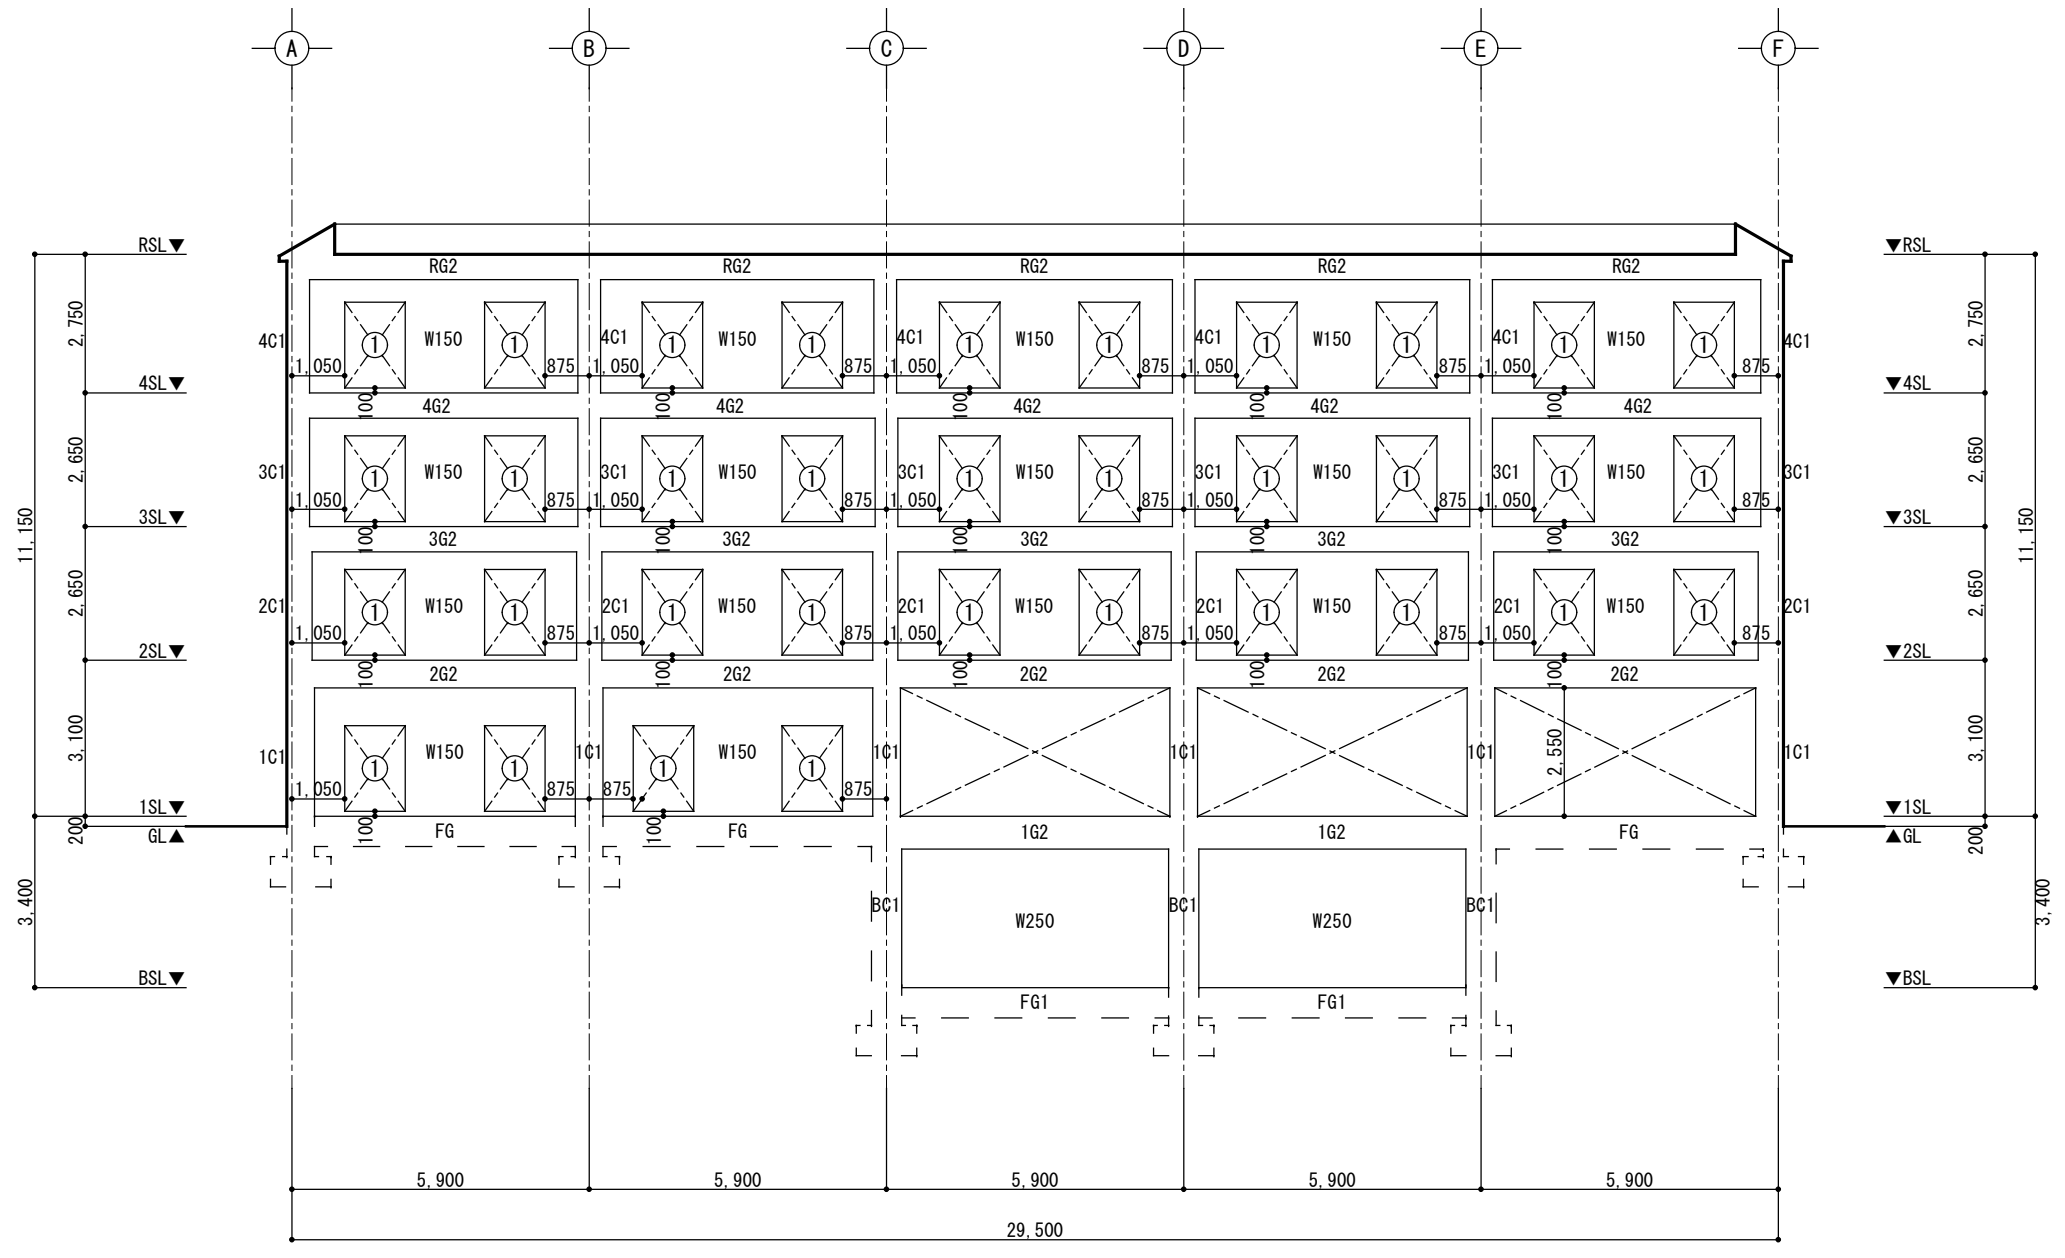


2通 軸組図 1/150

①W1200 x H1700 (開口)

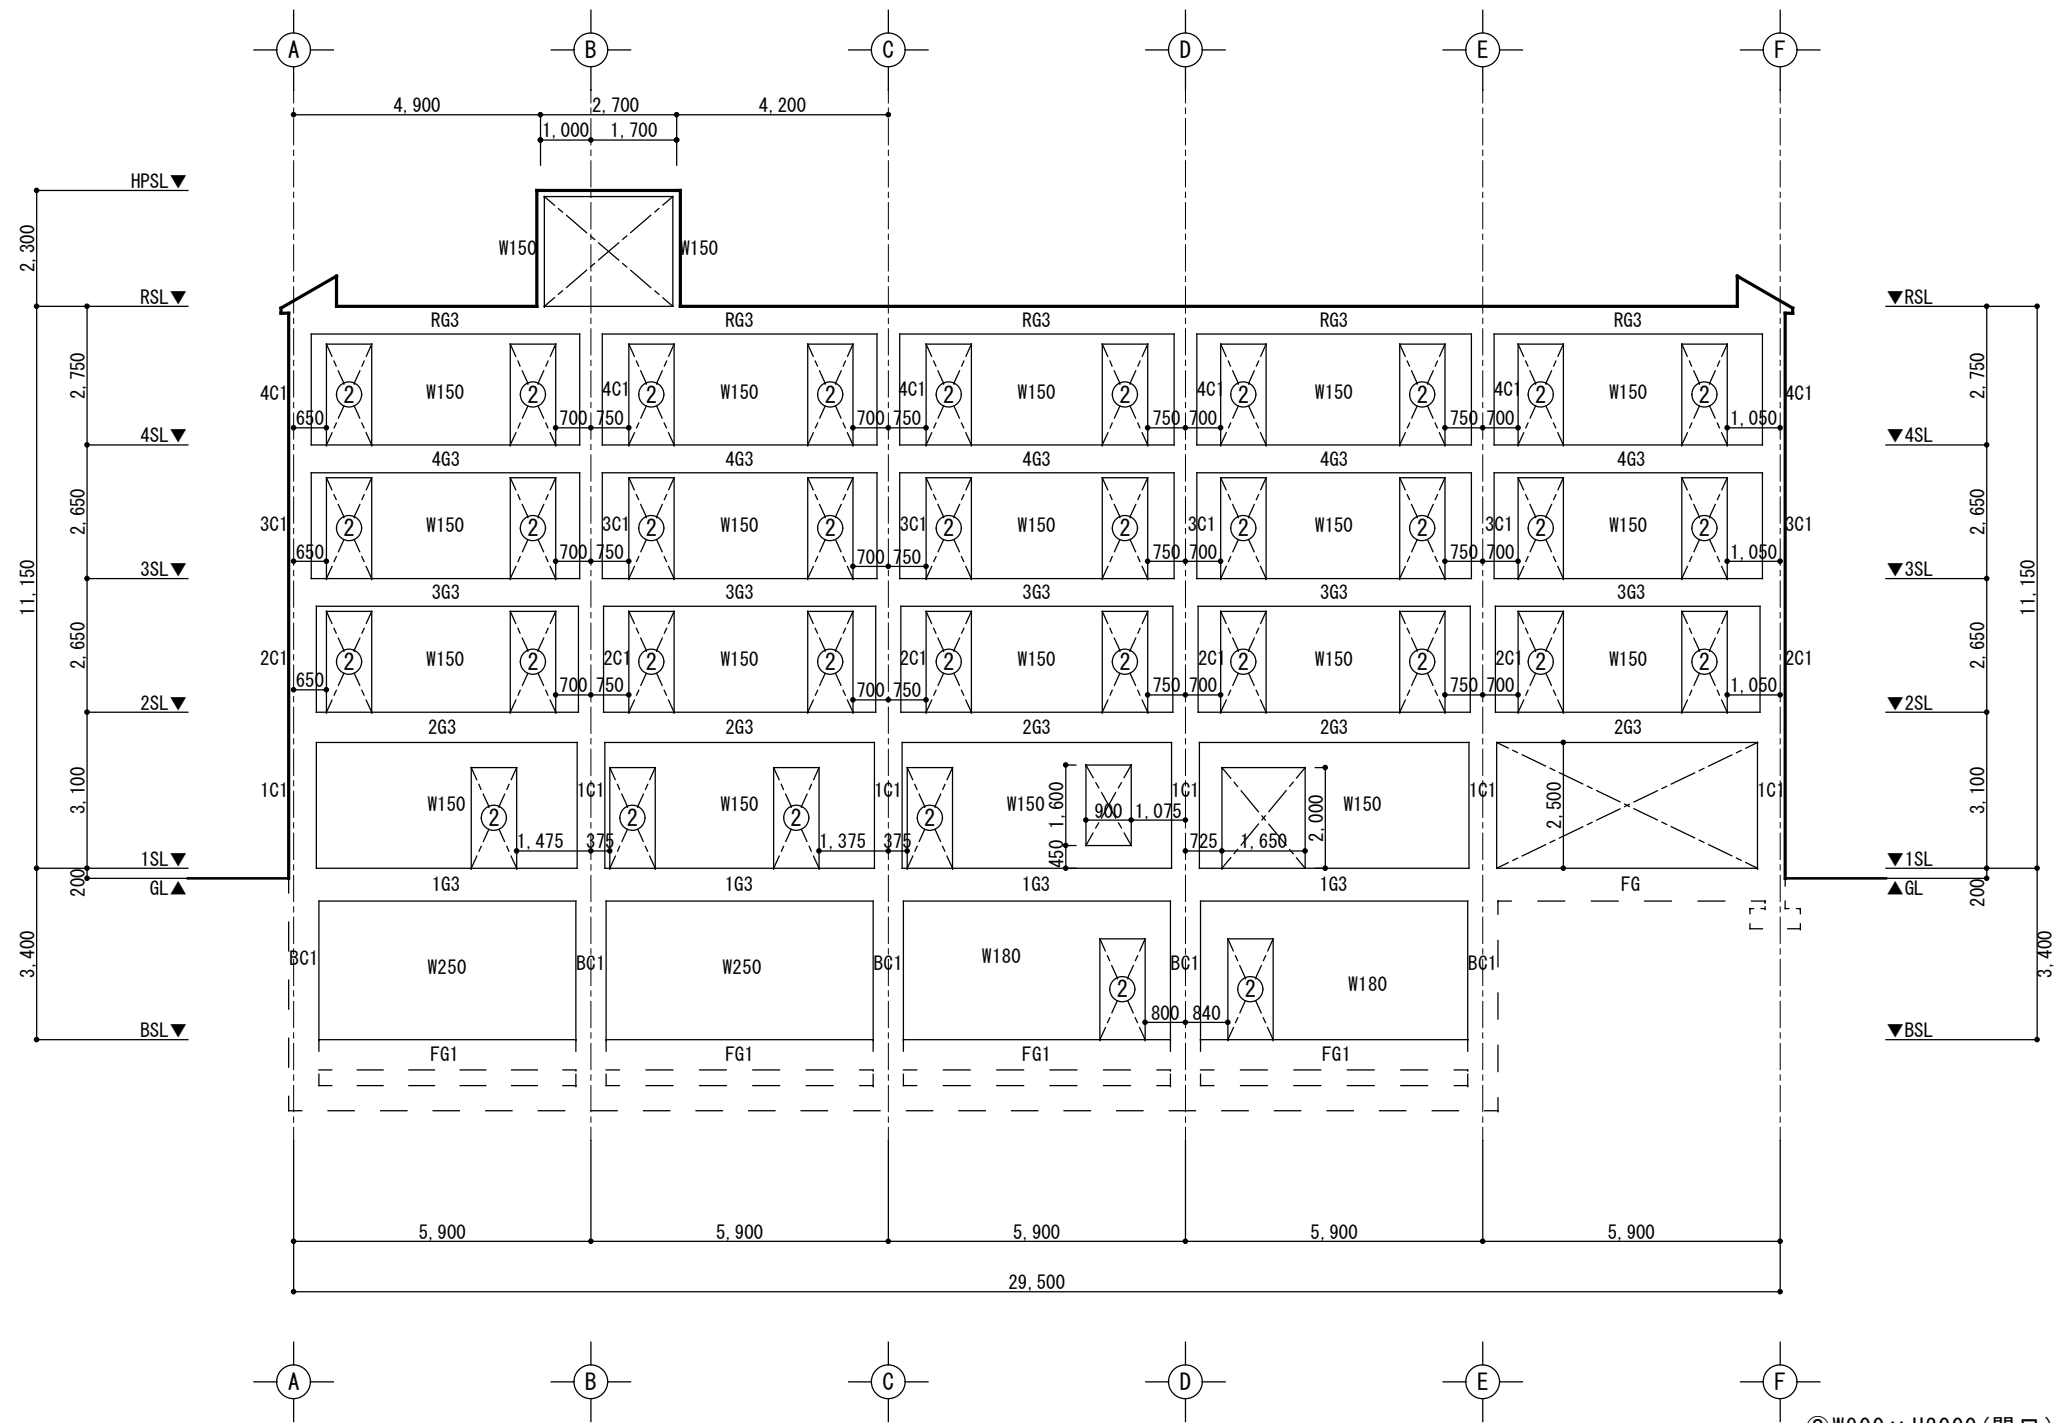


3通 軸組図 1/150

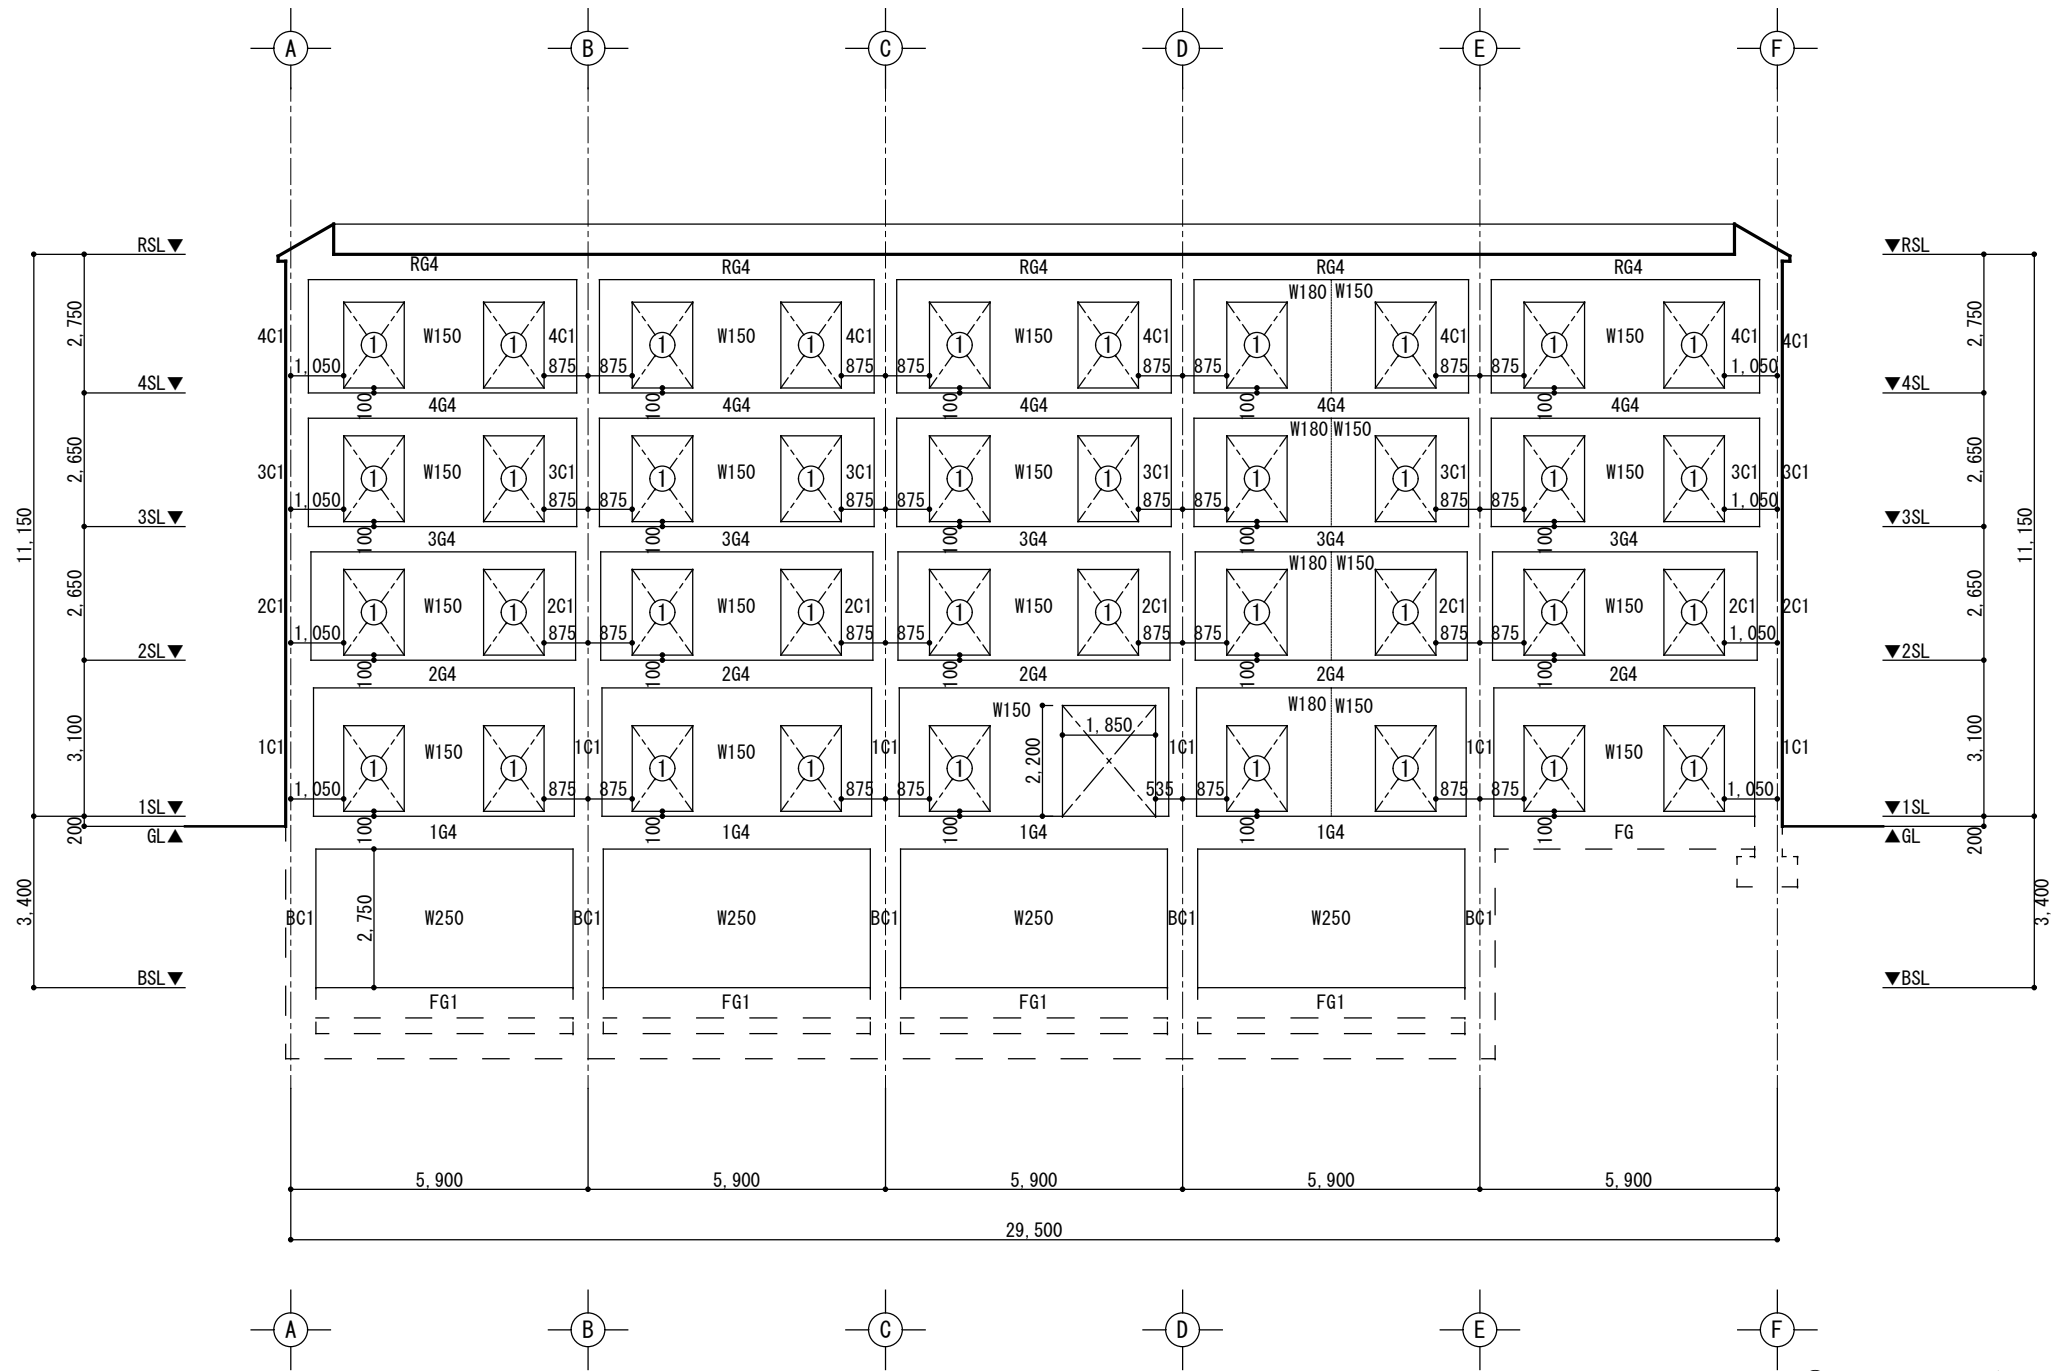


4通 軸組図 1/150


①W1200 × H1700 (開口)

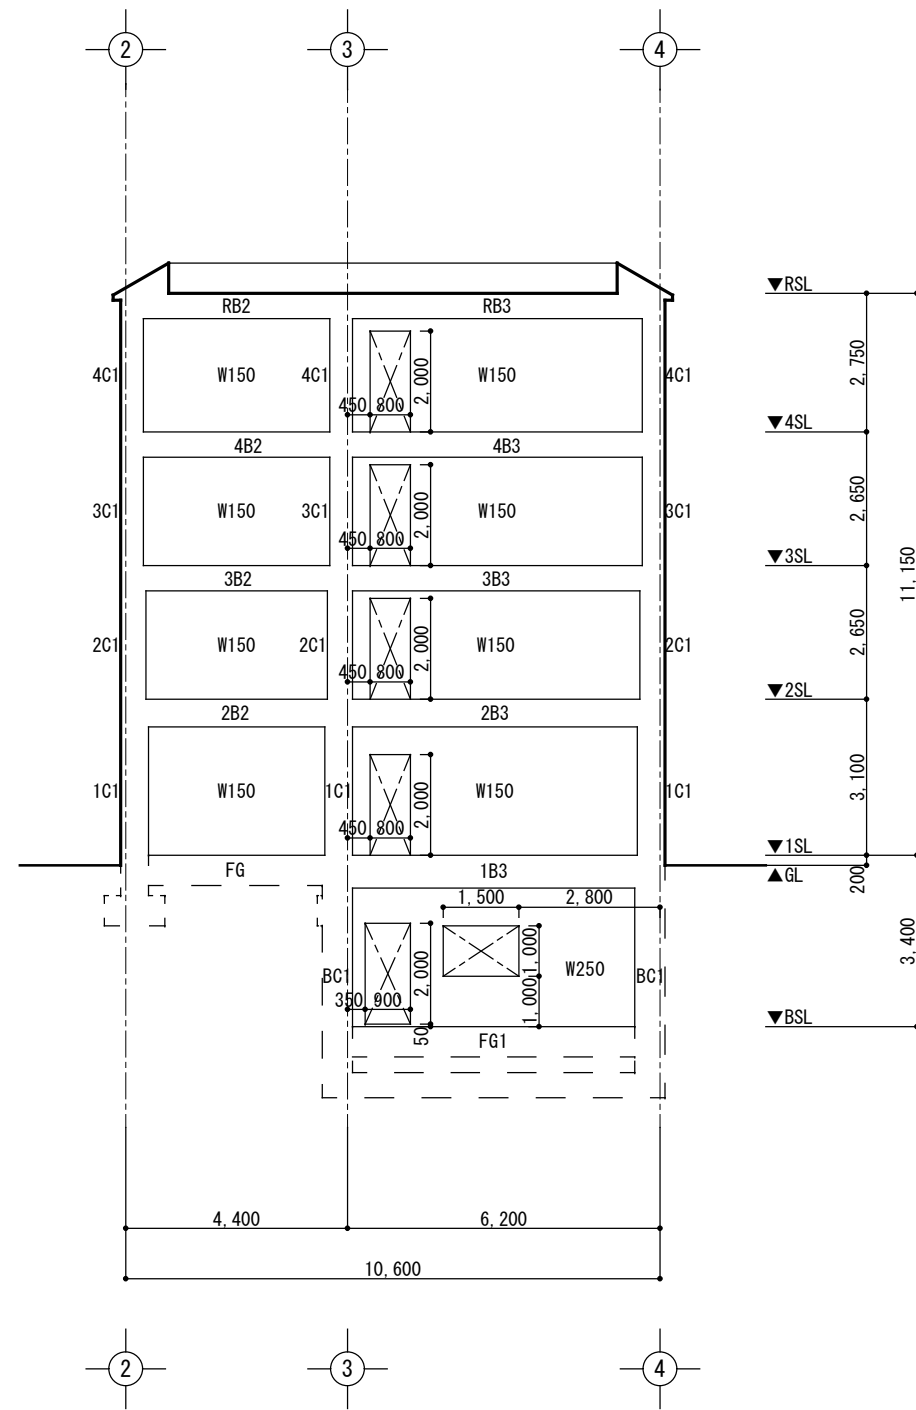


A通 軸組図 1/150

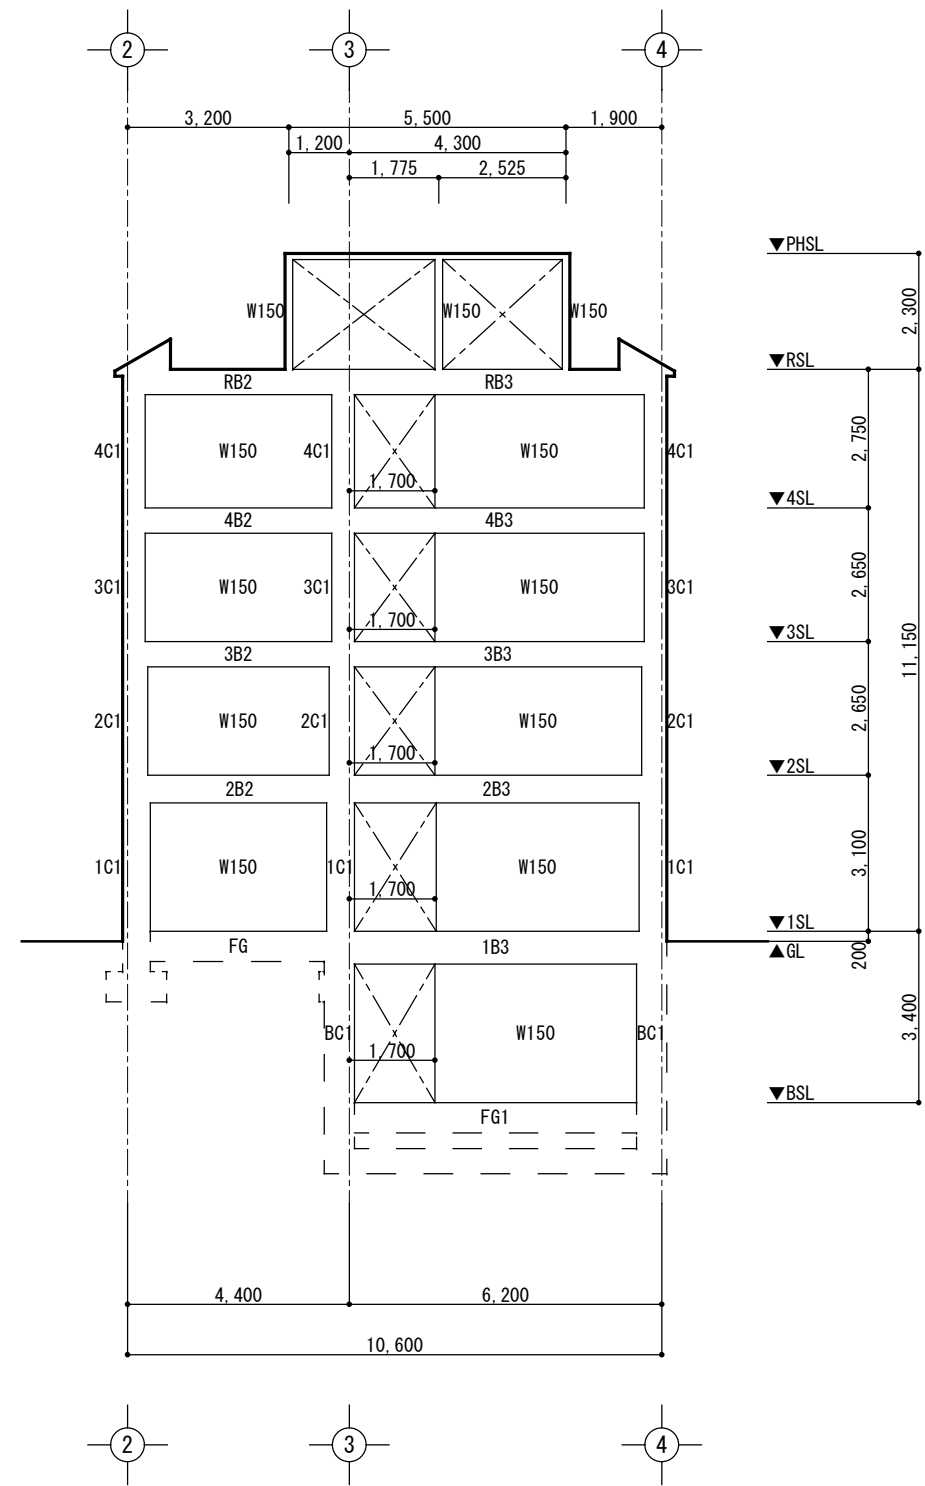


B通 軸組図 1/150

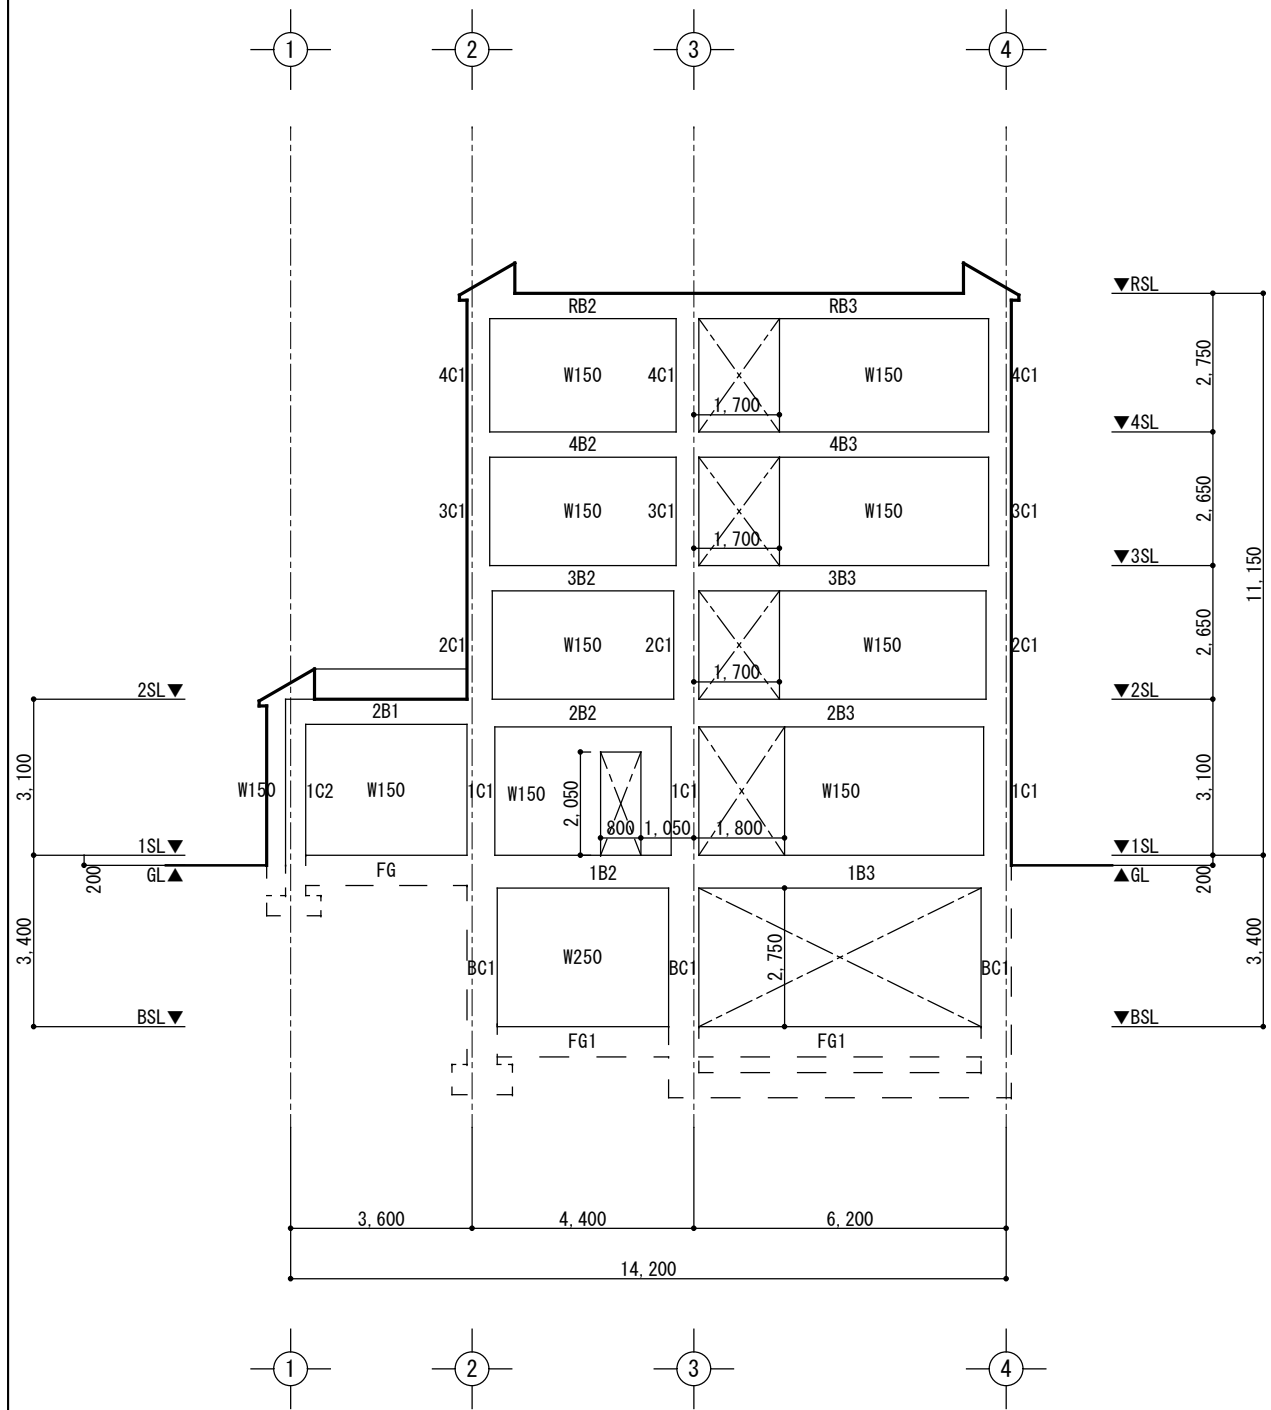


C通軸組図 1/150

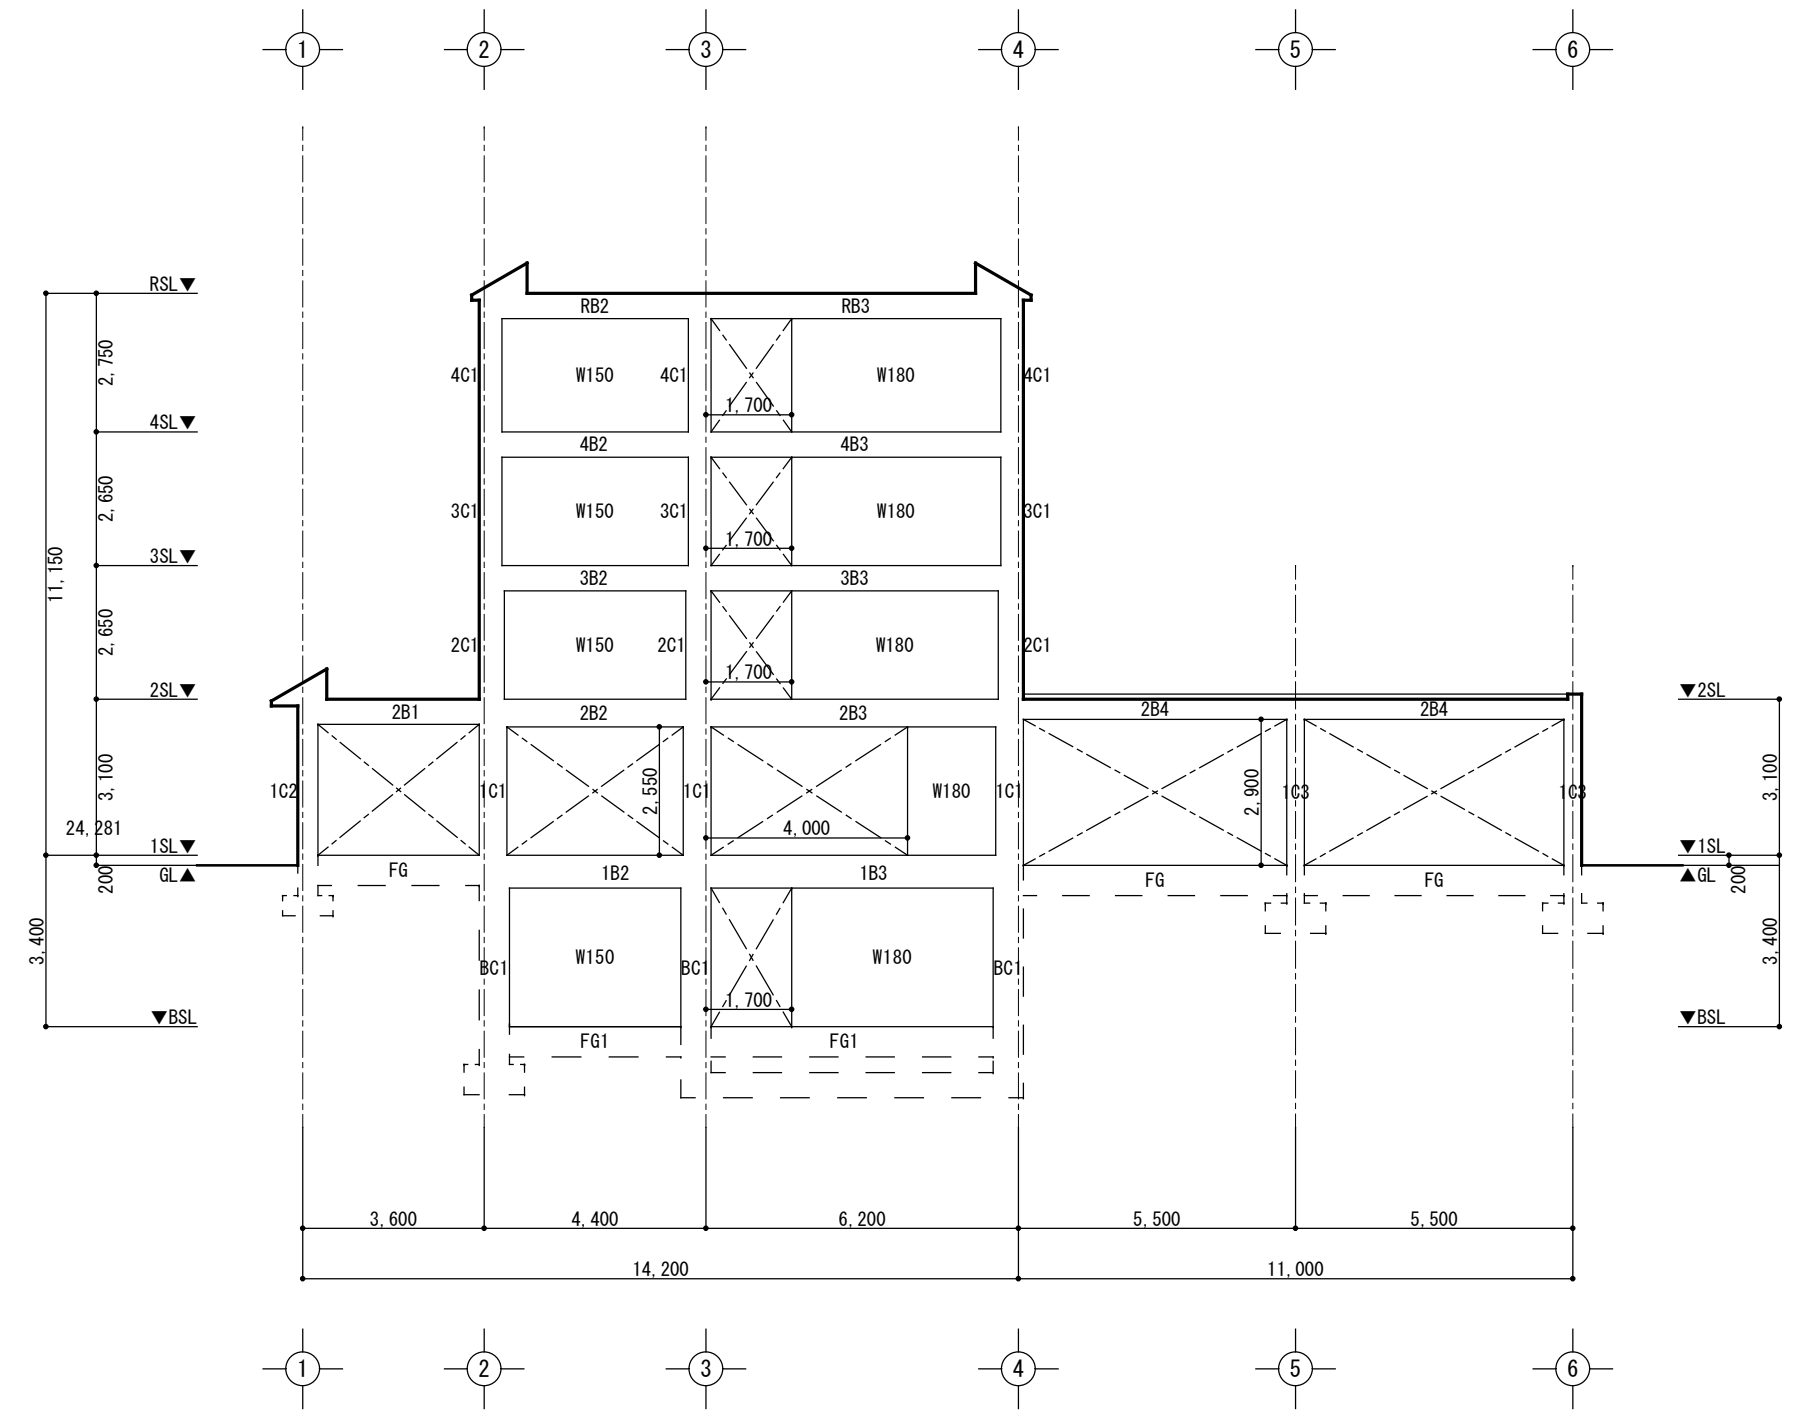

D通軸組図 1/150

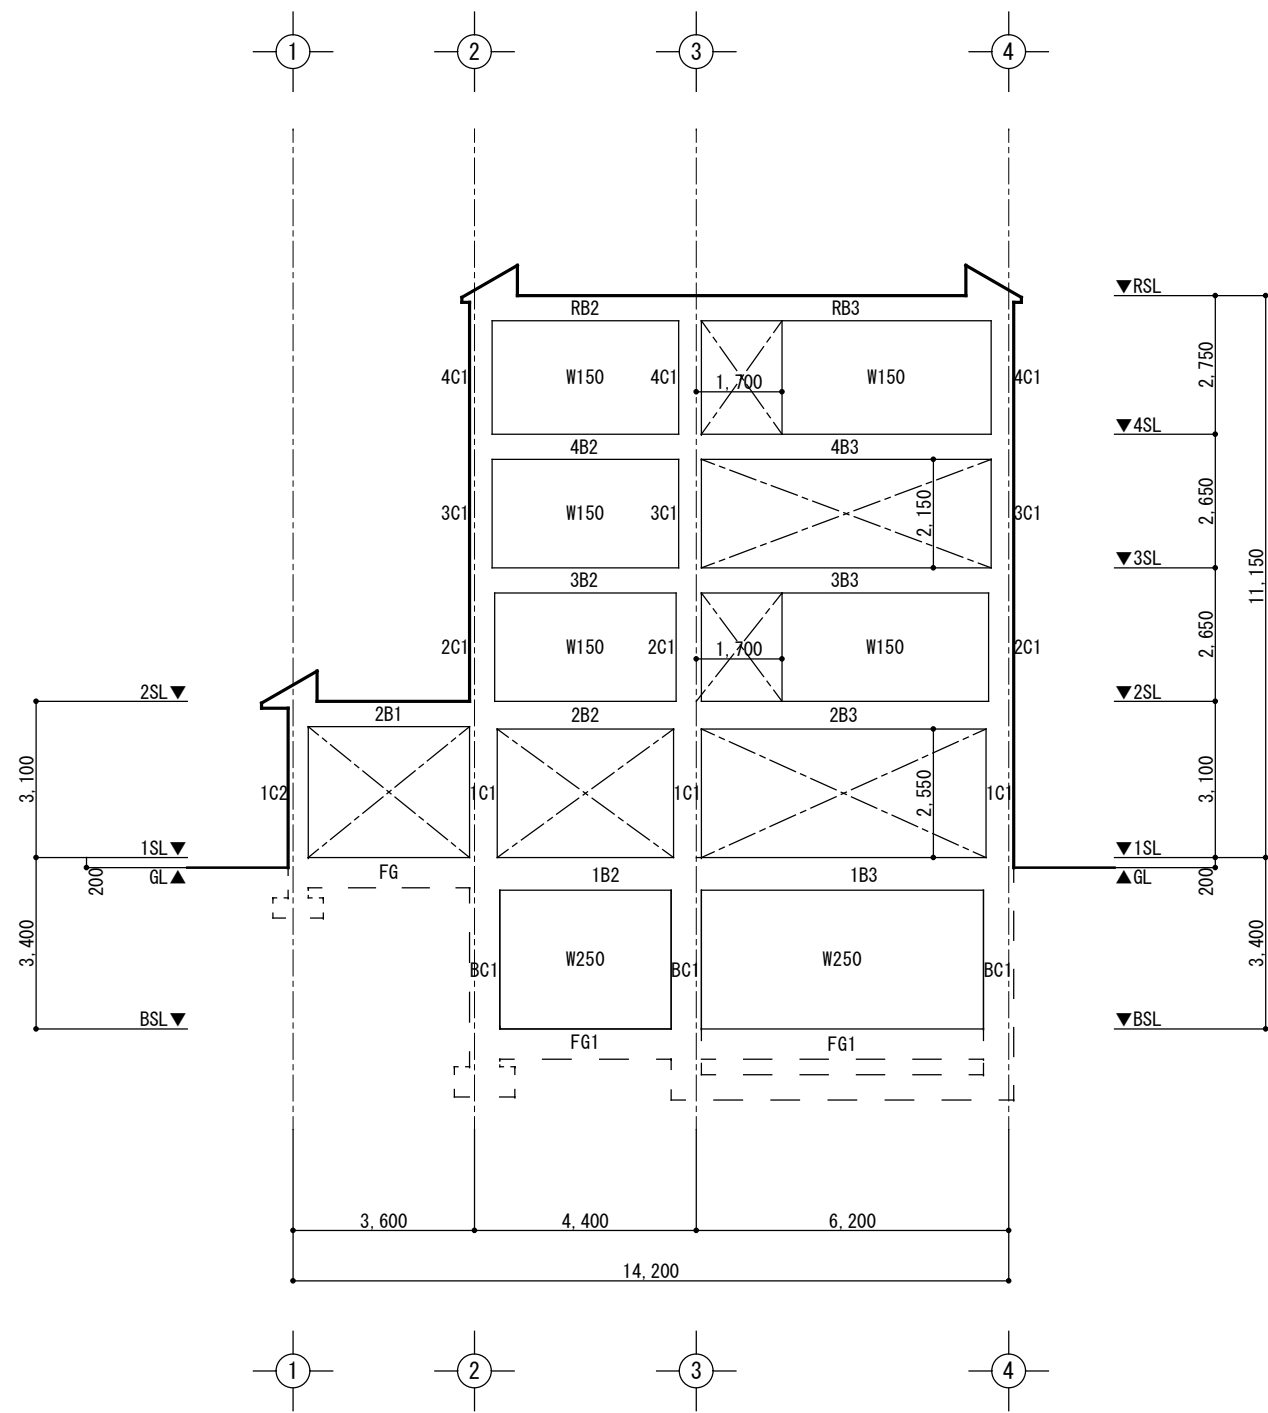

E通 軸組図 1/150

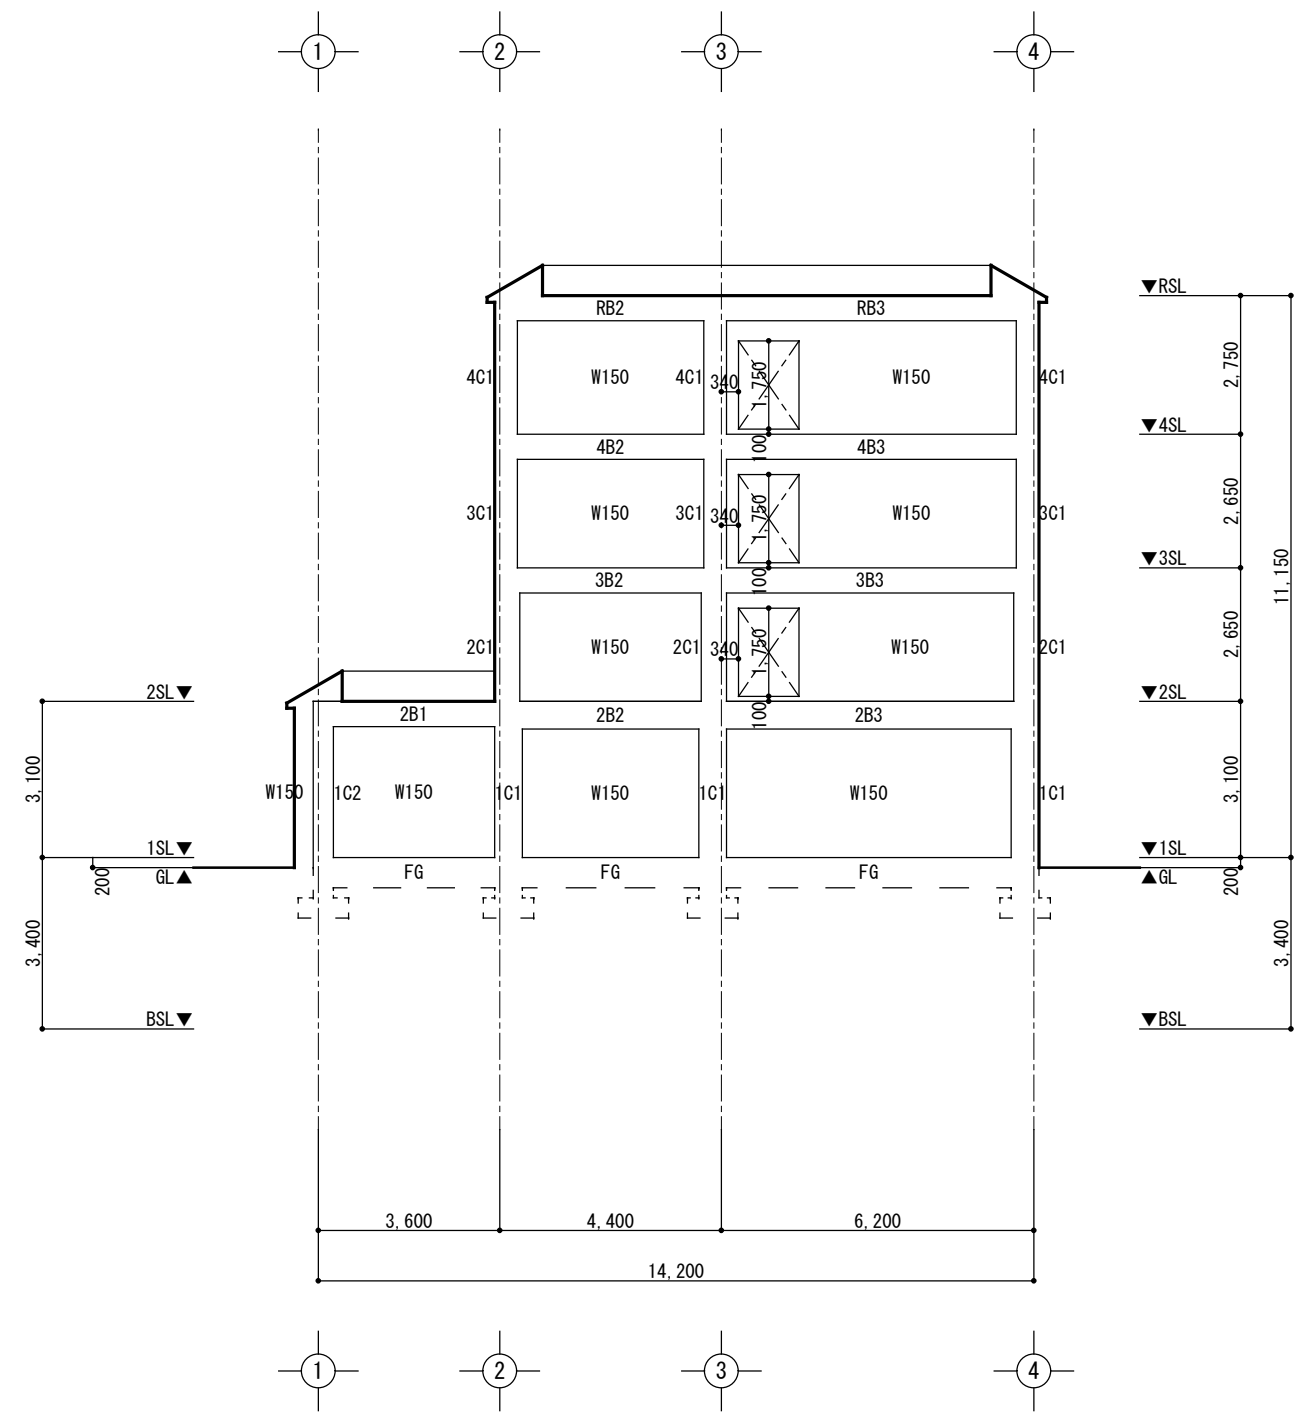

F通 軸組図 1/150