


A通 軸組図 1/150

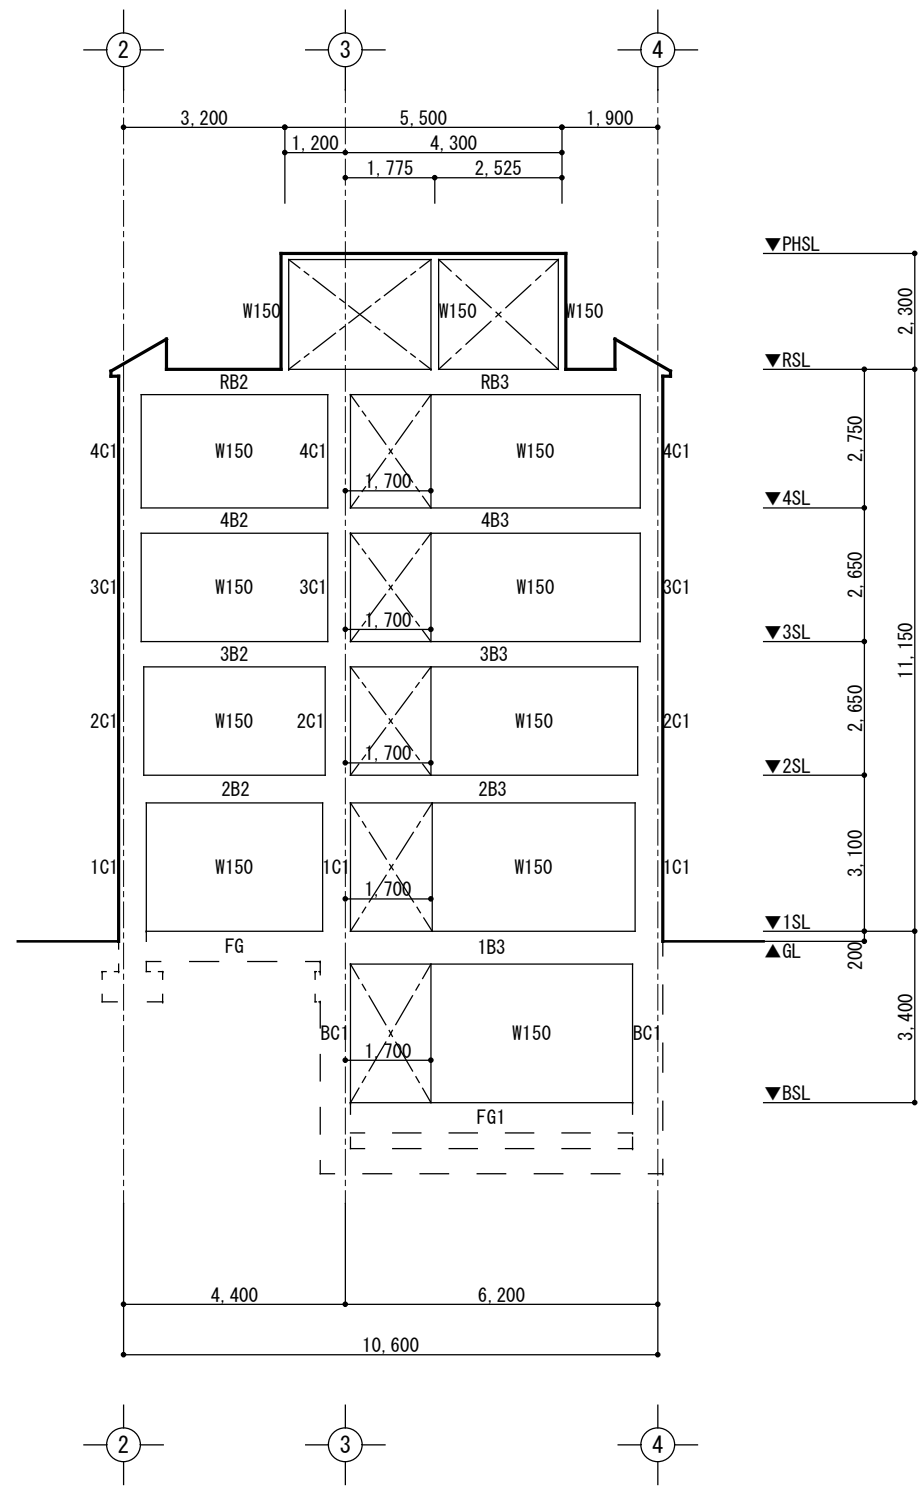

B通 軸組図 1/150