




南立面図 S=1/100

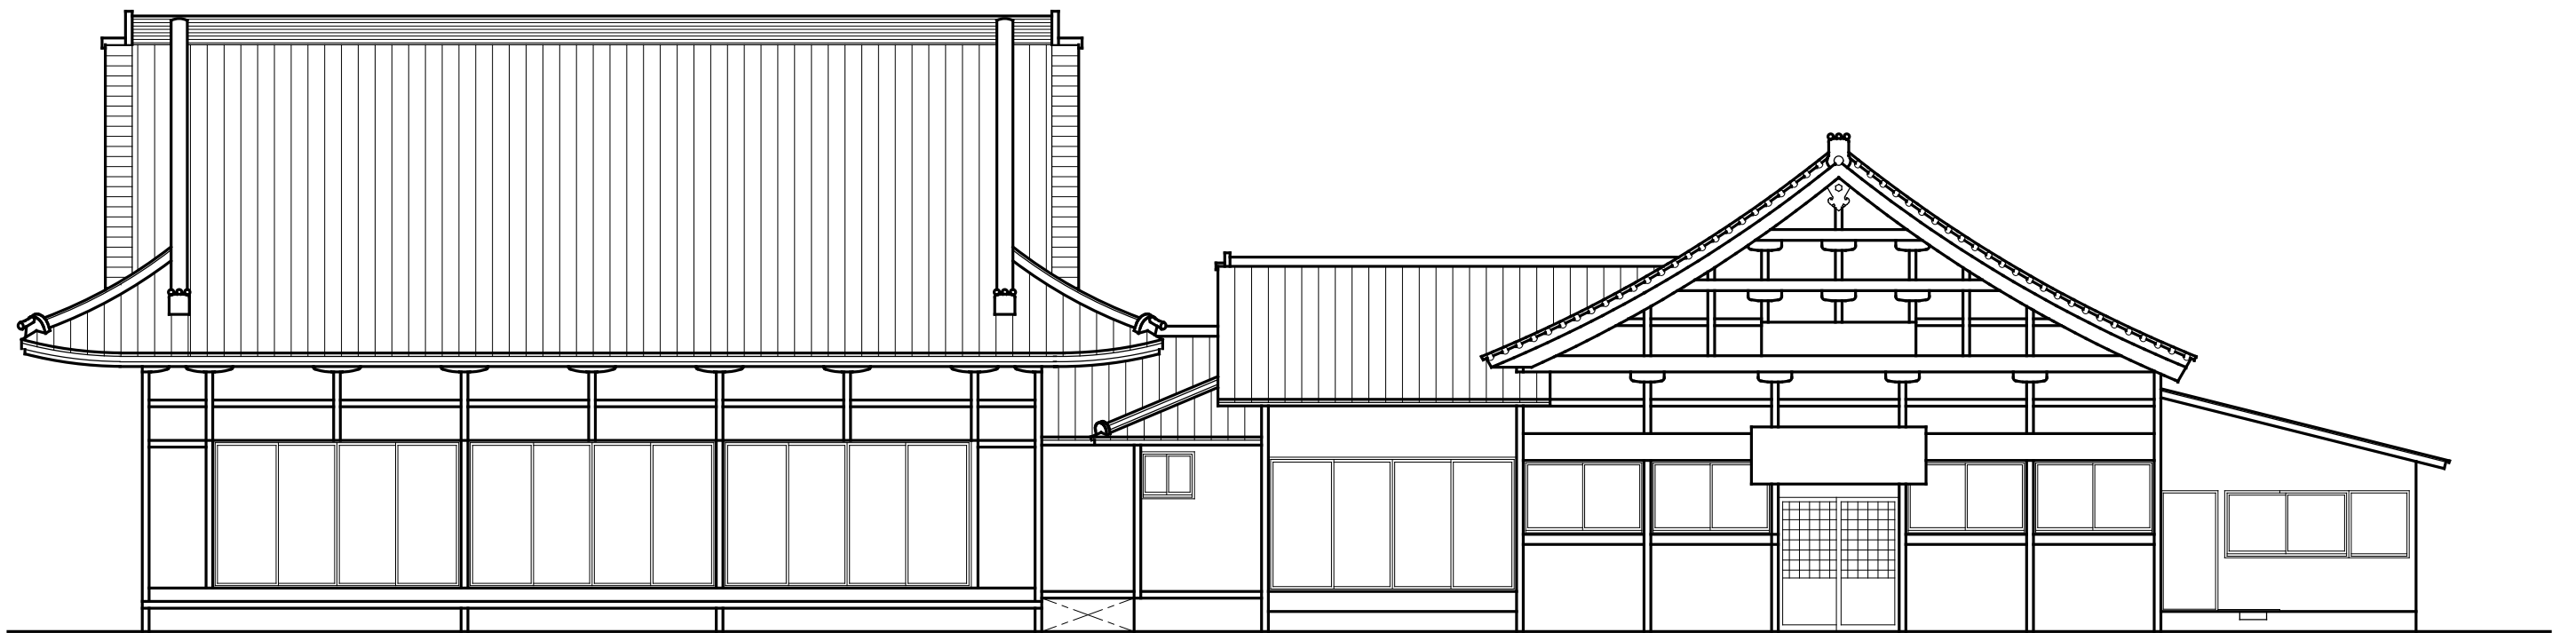


東立面図 S=1/100

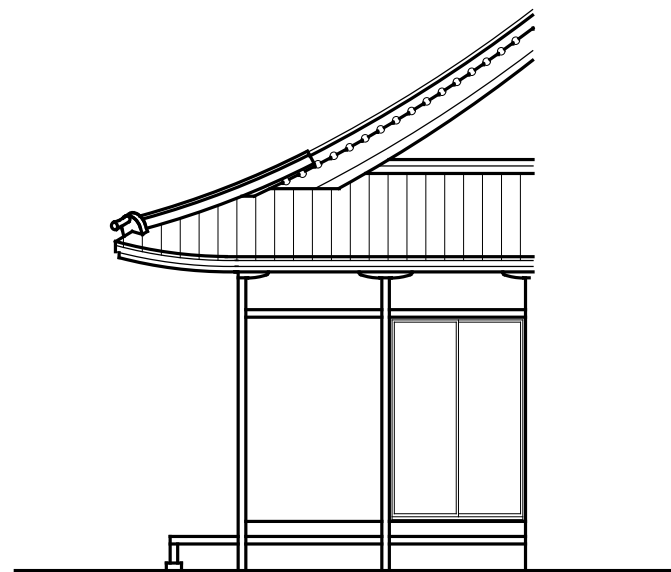


北立面図 S=1/100

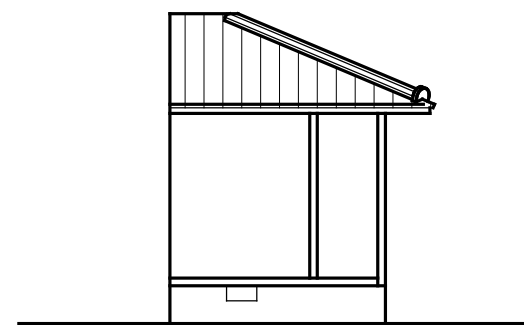


南立面図 S=1/100

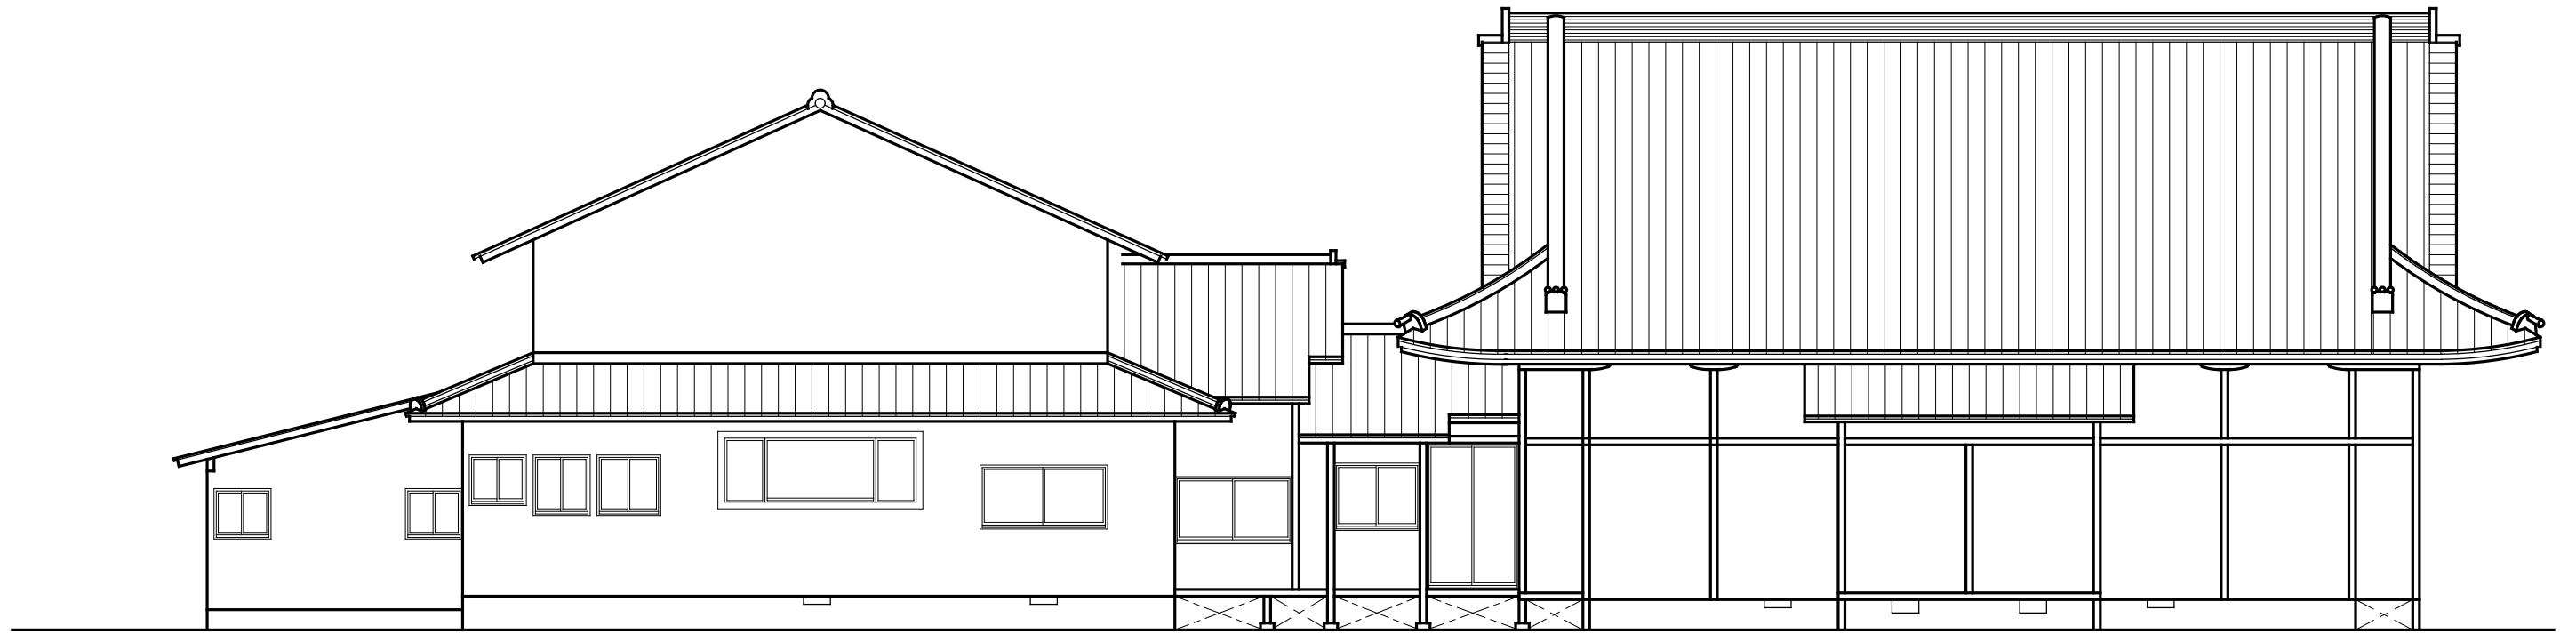

西立面图 S=1/100

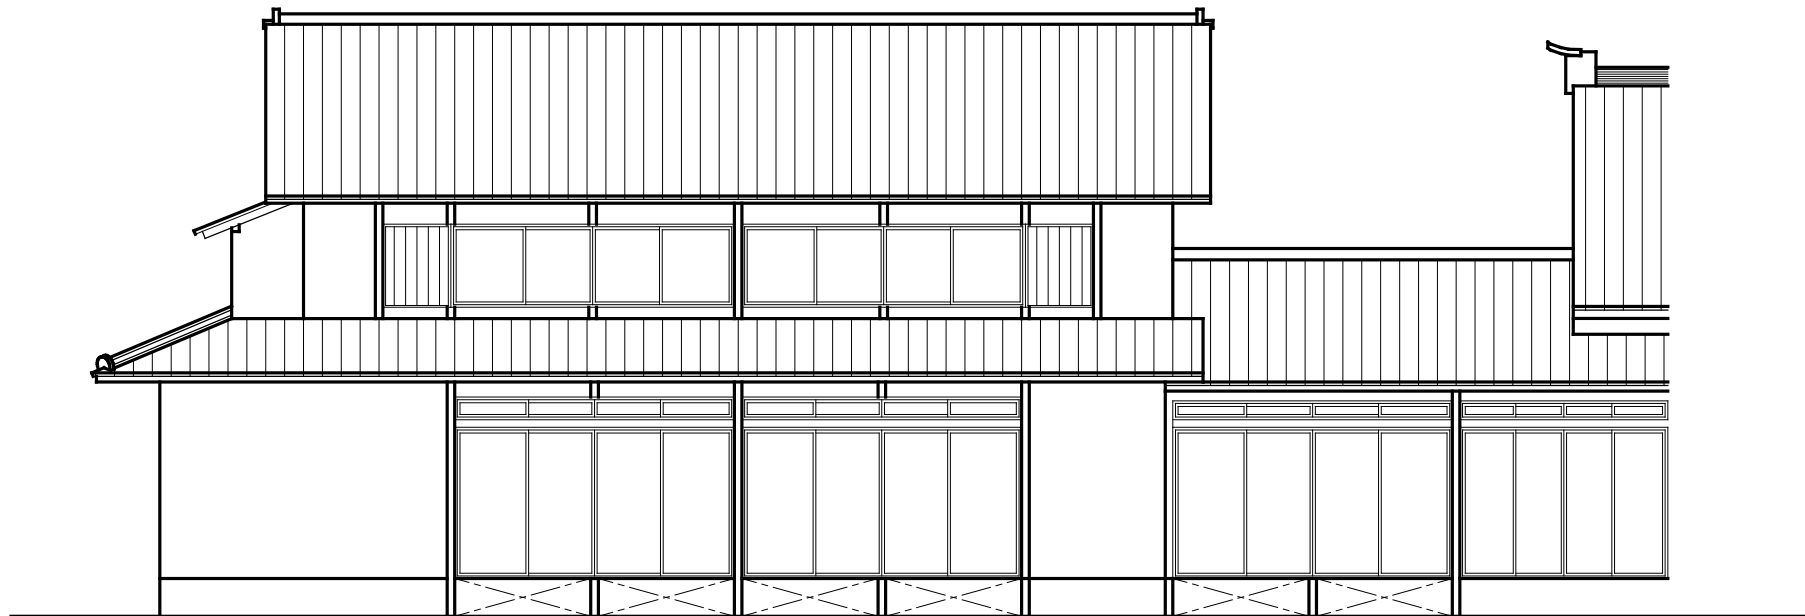

南立面图 S=1/100

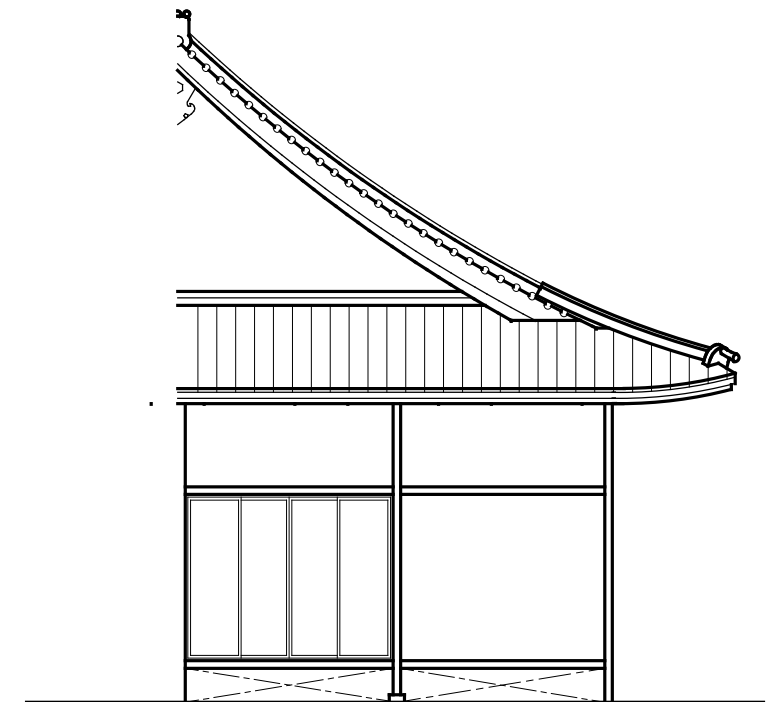

北立面图 S=1/100