


調査方位

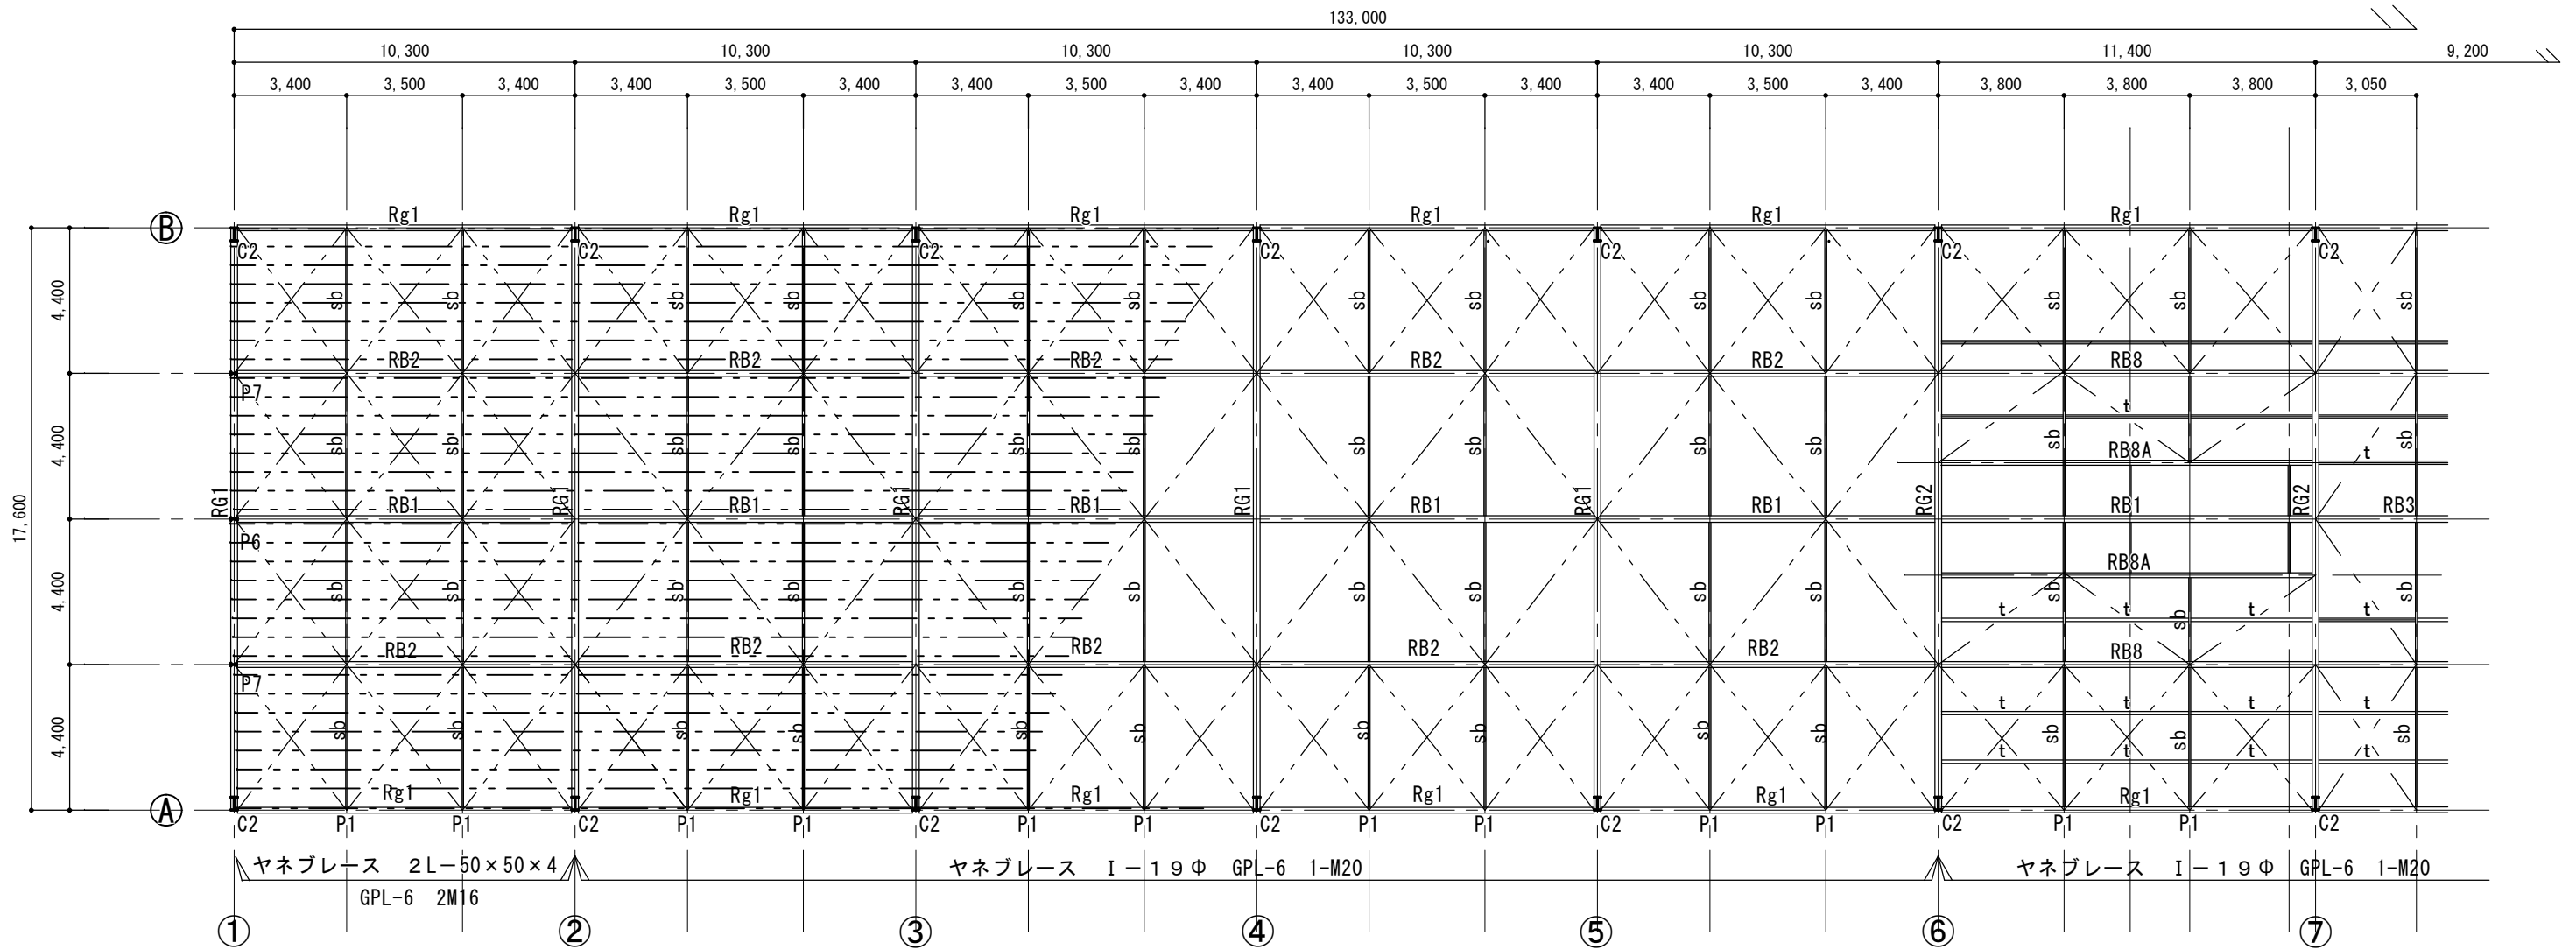

小屋伏図 S:1/200



