

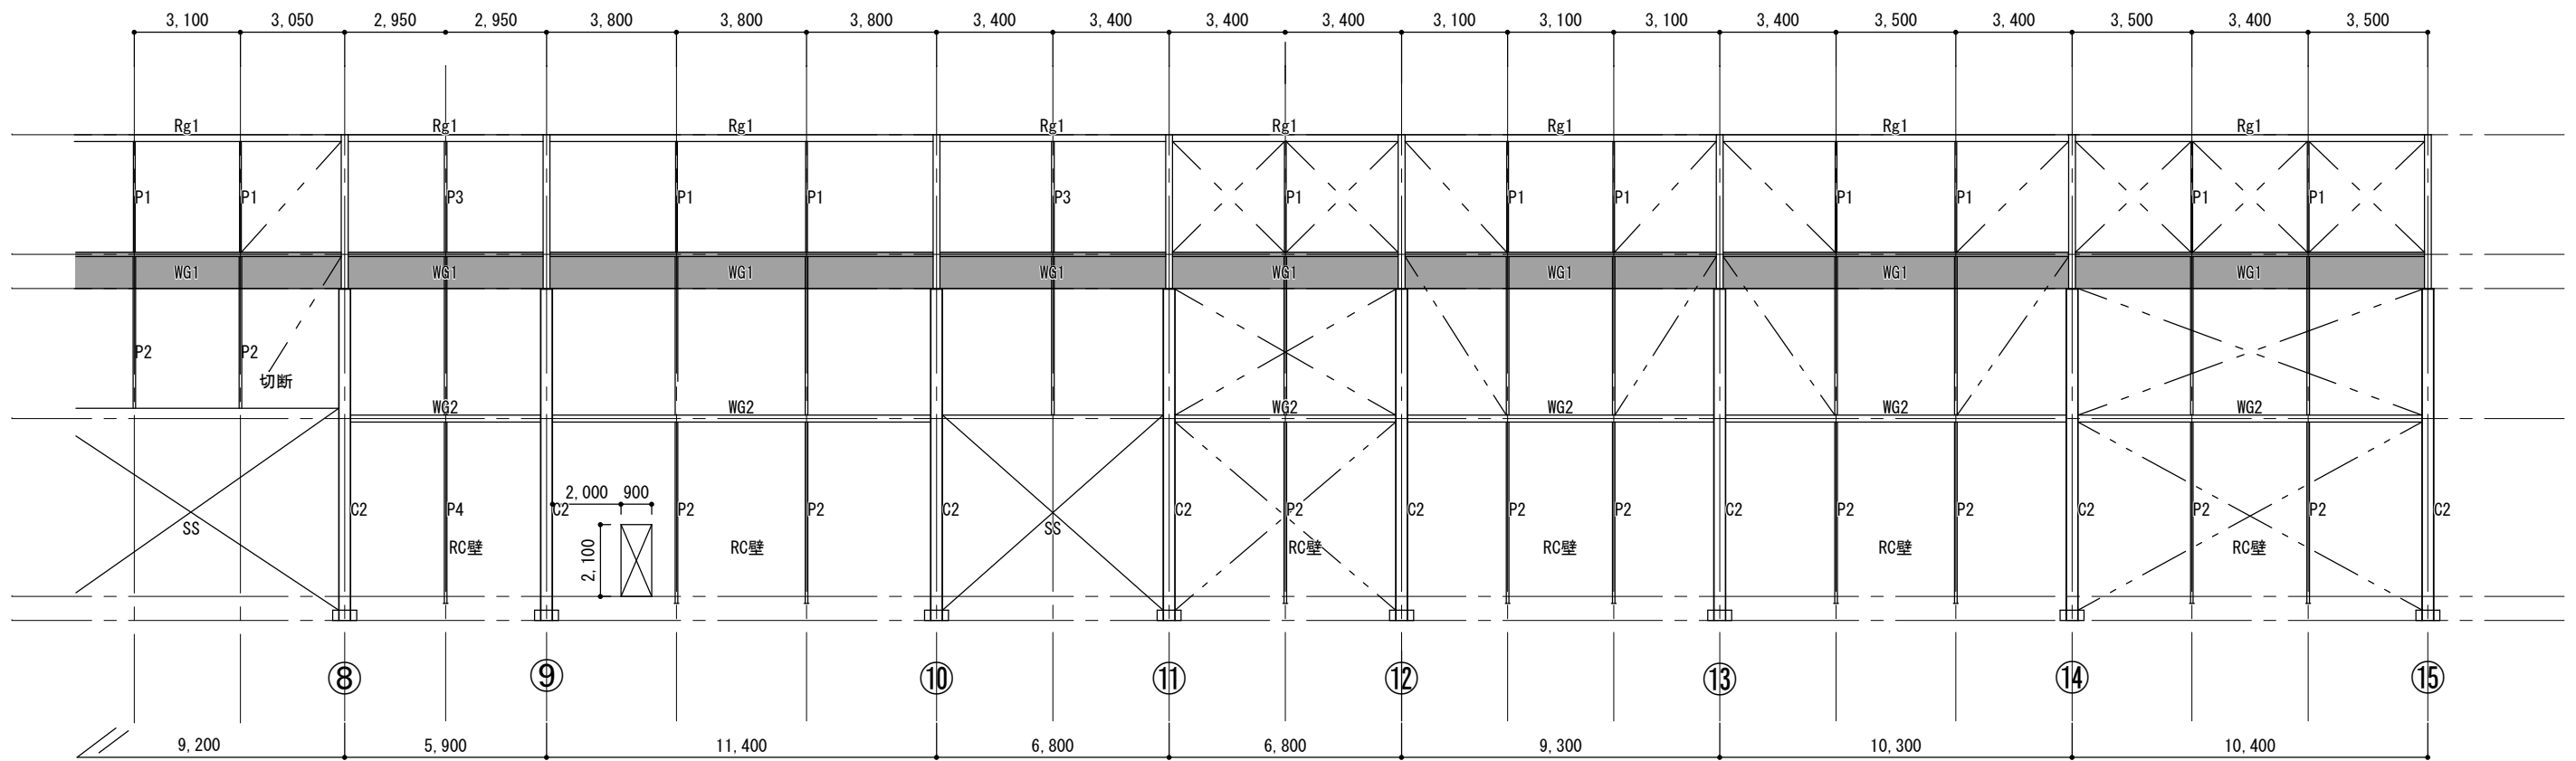



A通り軸組図 S:1/200

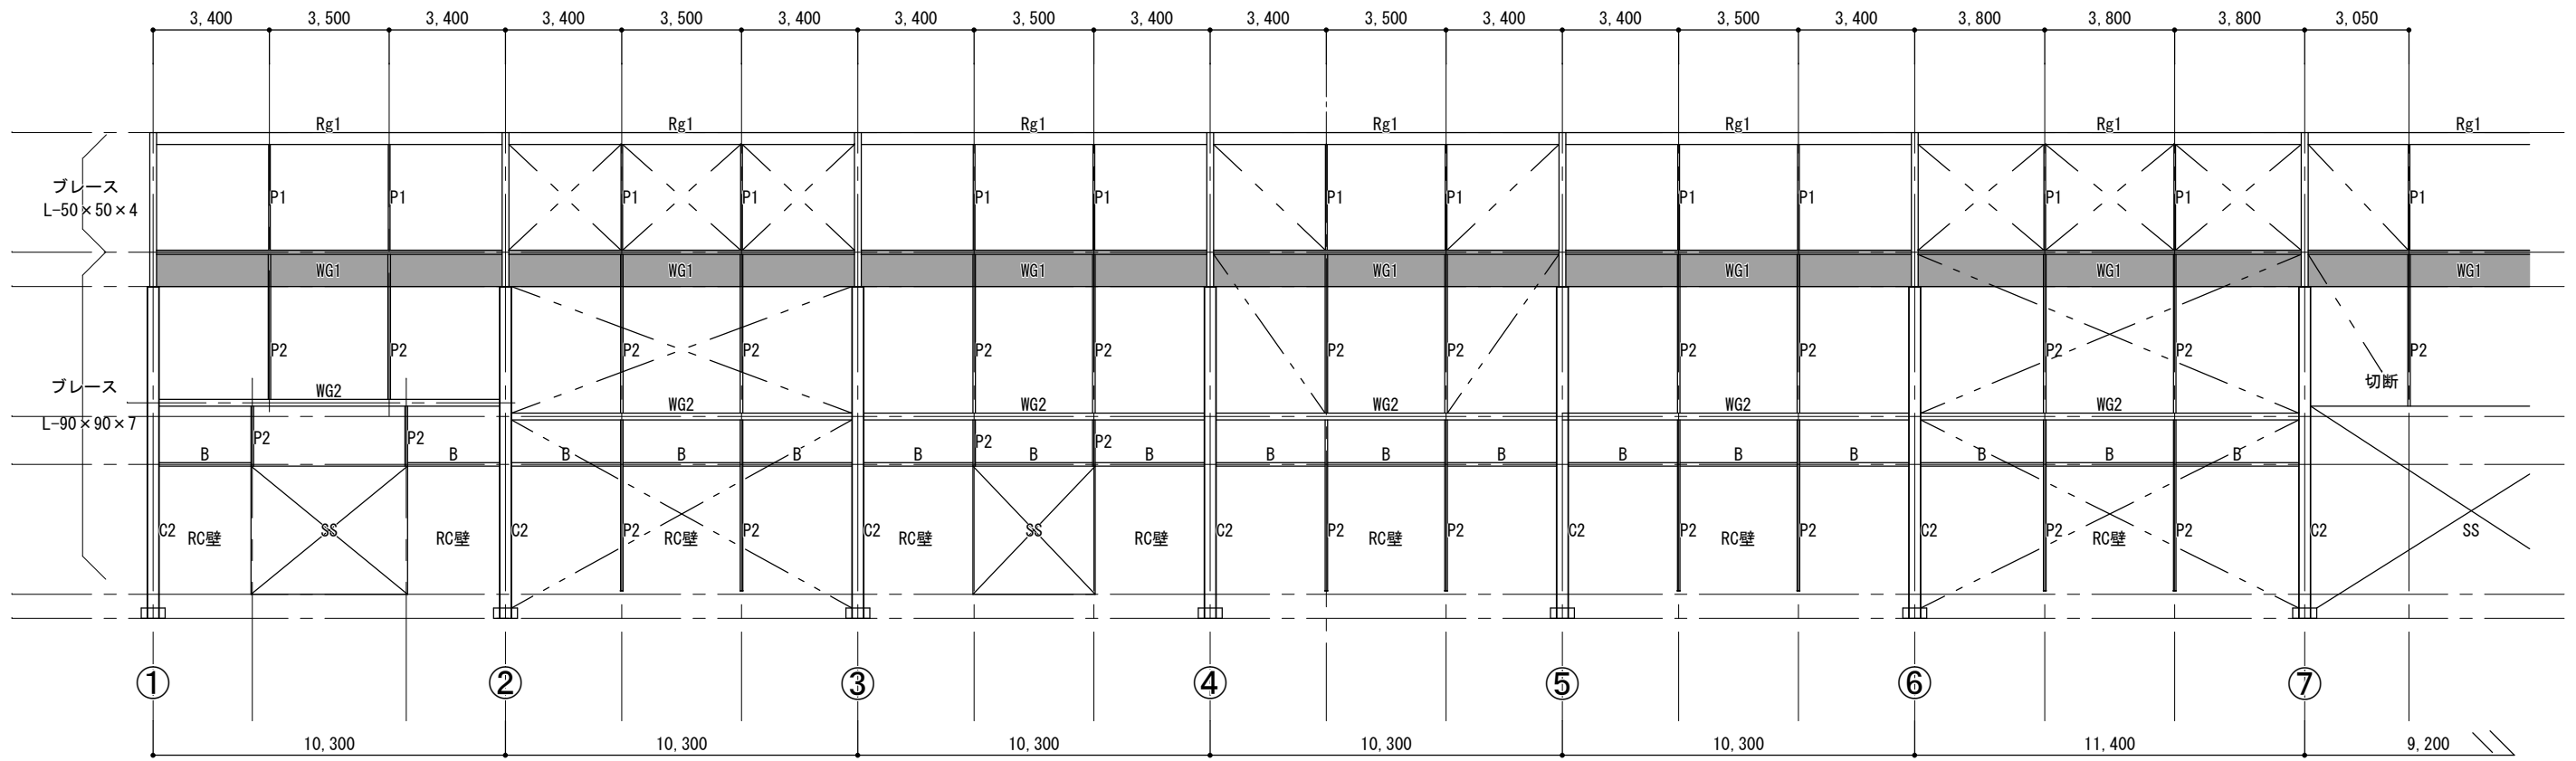


B通り軸組図 S:1/200

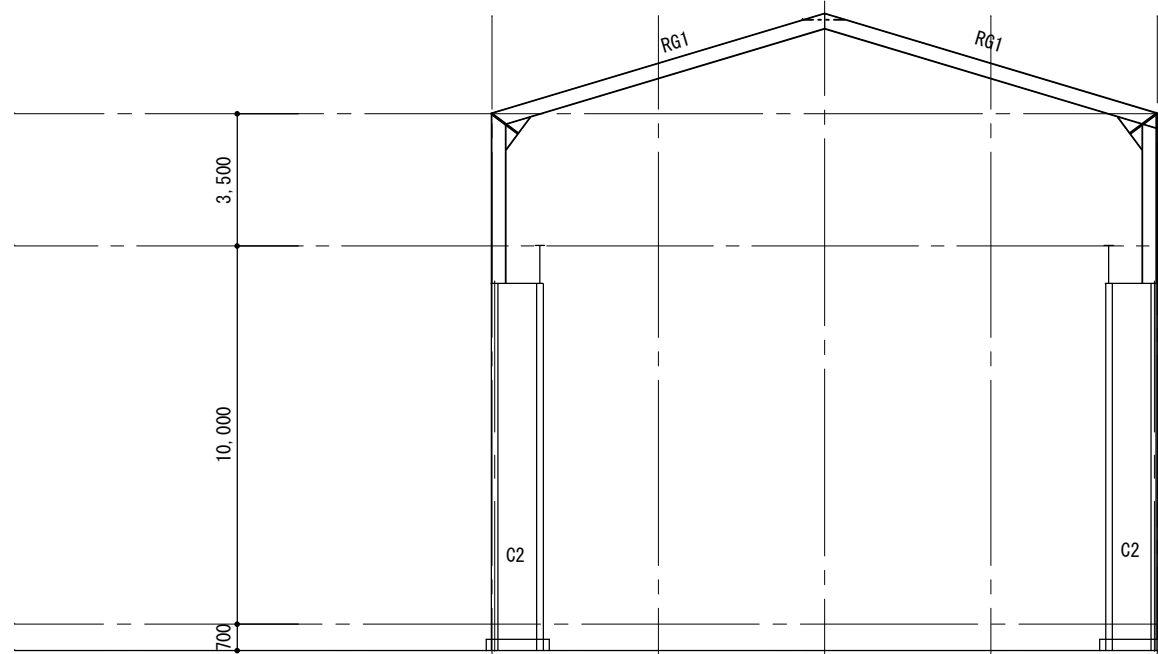


④ 通り軸組図 S:1/200

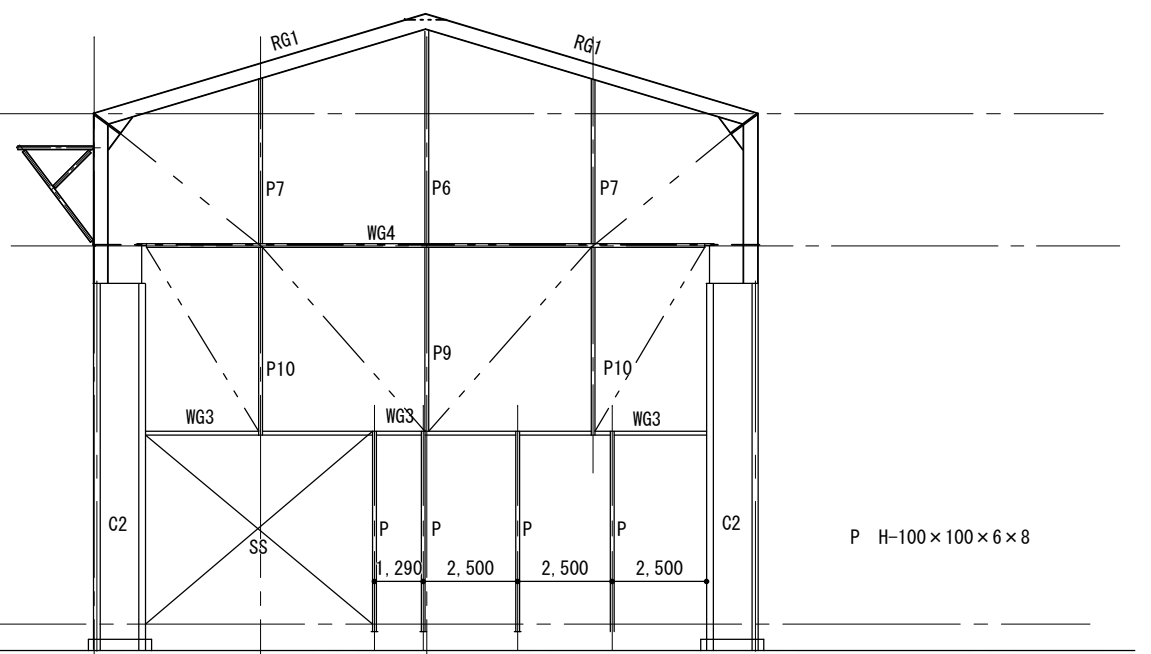

⑮ 通り軸組図 S:1/200

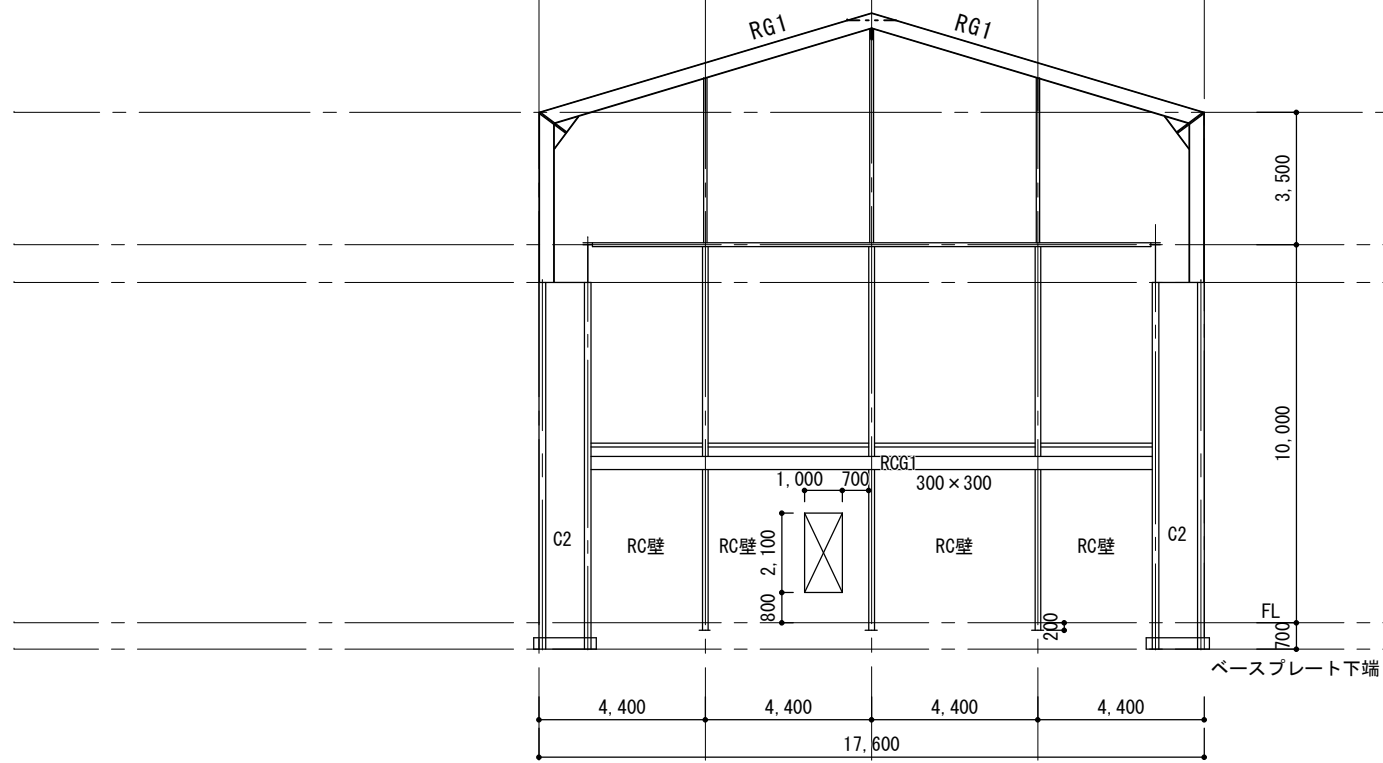

① 通り軸組図 S:1/200

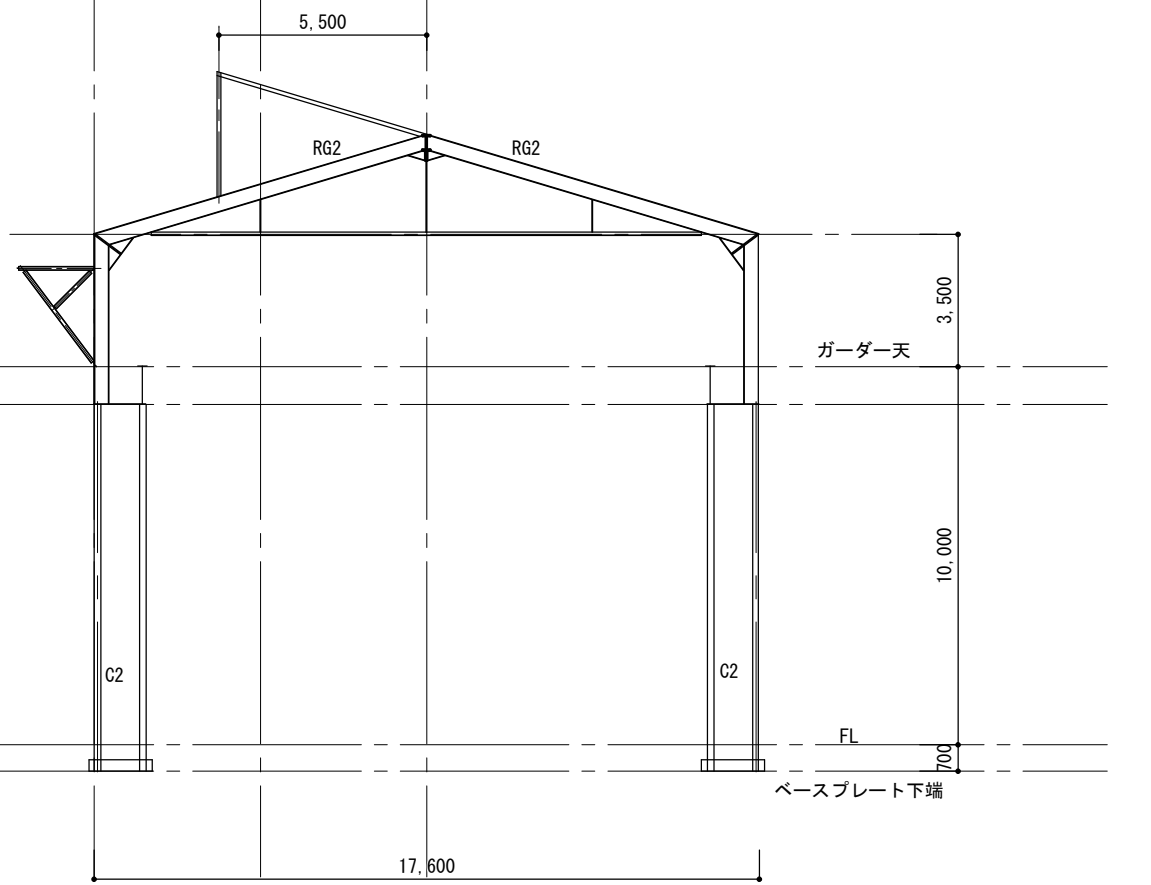

⑬ 通り軸組図 S:1/200